

(19) **DANMARK**



Patent- og
Varemærkestyrelsen

(10) **DK/EP 2162402 T3**

(12) Oversættelse af
europæisk patentskrift

-
- (51) Int.Cl.: **C 02 F 3/28 (2006.01)** **B 01 D 63/02 (2006.01)** **B 01 D 63/04 (2006.01)**
C 02 F 3/10 (2006.01)
- (45) Oversættelsen bekendtgjort den: **2020-09-07**
- (80) Dato for Den Europæiske Patentmyndigheds
bekendtgørelse om meddelelse af patentet: **2020-06-03**
- (86) Europæisk ansøgning nr.: **08745730.5**
- (86) Europæisk indleveringsdag: **2008-04-14**
- (87) Den europæiske ansøgnings publiceringsdag: **2010-03-17**
- (86) International ansøgning nr.: **US2008060195**
- (87) Internationalt publikationsnr.: **WO2008130885**
- (30) Prioritet: **2007-04-20 US 913195 P**
- (84) Designerede stater: **AT BE BG CH CY CZ DE DK EE ES FI FR GB GR HR HU IE IS IT LI LT LU LV MC
MT NL NO PL PT RO SE SI SK TR**
- (73) Patenthaver: **Zenon Technology Partnership, The Corporation Trust Company , Corporation Trust Centre , 1209
Orange Street, Wilmington, DE 19801, USA**
- (72) Opfinder: **HUSAIN, Hidayat, 47 The Greenery, Oakville, Ontario L6H 6J6, Canada
MAZZAFERRO, Rocco, 26 Pentland Road., Waterdown, Ontario L0R 2H5, Canada
LIU, Minggang, 4108 Forest Run Ave, Burlington, Ontario L7M 4L7, Canada
WONG, Richard, 23 Kings Inn Trail, Thornhill, Ontario L3T 1T6, Canada
LOSSING, Heather, 69 Beulah Avenue, Hamilton, Ontario L8P 4H4, Canada
FAN, Fengshen, 132 Farley Drive, Guelph, Ontario N1L 1M3, Canada
HONG, Youngseck, 2255 Kirkburn Drive, Burlington, Ontario L7P 4E8, Canada
BAYLY, Reid, 1010 Greenwood Avenue, Toronto, Ontario M4J 4C8, Canada**
- (74) Fuldmægtig i Danmark: **Marks & Clerk (Luxembourg) LLP, 44 rue de la Vallée, B.P. 1775, L-1017 Luxembourg,
Luxembourg**
- (54) Benævnelse: **MEMBRANBÅRET BIOFILMANORDNING OG FREMGANGSMÅDE**
- (56) Fremdragne publikationer:
**EP-A1- 1 938 889
WO-A-01/66474
WO-A-2004/071973
WO-A-2005/016498
WO-A-2006/015496
WO-A1-03/016165
JP-A- 11 319 506
US-A- 3 422 008**

Fortsættes ...

DESCRIPTION

FIELD

[0001] This specification relates to a process for treating wastewater using a biofilm supported on a membrane and a suspended biomass in a hybrid bioreactor.

BACKGROUND

[0002] International (WIPO) publications WO/2001/066474, WO/2004/071973, WO/2005/016498, WO/2005/016826 and WO/2006/015496 describe various membrane supported biofilm devices or processes. These documents describe various apparatus or process details that may be useful in working with a membrane supported biofilm.

[0003] International publication number WO/2001066474 describes an apparatus to transfer gas to or from a liquid having a flexible and oxygen permeable but liquid water impermeable membrane, a flexible and gas permeable spacer, an inlet conduit, an outlet conduit and a non-rigid restraint system. When used for treating wastewater, an aerobic biofilm is cultured adjacent the planar elements, an anoxic biofilm is cultivated adjacent the aerobic biofilm and the wastewater is maintained in an anaerobic state. A first reactor for treating wastewater has an anaerobic section, a plurality of gas transfer membrane modules, and an aerobic section. A biofilm is cultivated on the surface of the gas transfer membranes in fluid communication with the anaerobic section. Biological reduction of COD, BOD, nitrogen and phosphorous are achieved. In a second reactor, phosphorous is also removed chemically in a precipitation branch.

[0004] International publication number WO/2004/071973 describes a membrane supported biofilm reactor with modules having fine, hollow fibres, for example, made from dense wall Poly methylpentene (PMP) used in tows or formed into a fabric. In one module, one or more sheets of the fabric are potted into a module to enable oxygen containing gas to be supplied to the lumens of the hollow fibres. Various reactors and processes, for example to treat wastewater, using such modules are described and the wastewater to be treated is maintained in an anaerobic state. Mechanical, chemical and biological methods are used to control the thickness of the biofilm.

[0005] International publication number WO/2005/016498 describes a membrane module apparatus to transfer a gas to or from a liquid having a sheet with at least one gas transfer surface. The gas transfer surface is in flow communication with a header through a gas channel. The module may be used to support a biofilm on the gas transfer surface. A plurality of sheets or portions of sheets may be separated by spacers.

[0006] International publication number WO/2005/016826 describes a membrane supported biofilm reactor with modules having fine, hollow fibres, for example, made from melt spun thermoplastic polymers treated after spinning to increase their permeability to oxygen, used, for example, in tows or formed into a fabric. In one module, one or more sheets of the fabric are potted into a module to enable oxygen containing gas to be supplied to the lumens of the hollow fibres. Various reactors and processes, for example to treat wastewater, using such modules are described. In one process, oxygen travels through fibers, optionally through an attached biofilm, to oxygenate surrounding water. Mechanical, chemical and biological methods, for example endogenous respiration, are used to control the thickness of the biofilm.

[0007] International publication number WO/2006/015496 describes a module with hollow gas transfer fibers arranged in tows and potted into a module. The module may be used to treat wastewater by supplying hydrogen containing gas via the interior of the fibers to a biofilm present on an exterior surface of the fibers.

SUMMARY

[0008] The invention relates to a process for treating wastewater using a biofilm supported on a membrane and a suspended biomass in a hybrid bioreactor, as claimed in claim 1.

[0009] A membrane supported biofilm apparatus has a plurality of membranes that are permeable to gases but do not permit bulk liquid water flow. The membranes, and structures holding the membranes, are configured to provide an inner volume open to a supply of a gas. The membranes are immersed in water to be treated with the inner volume separated from the water by the membrane walls. In operation, a gas fed to the inner volume permeates through the membrane walls to encourage the growth of a biofilm supported on the outer surface of the membrane walls. Organisms in the biofilm treat the water by way of one or more biological processes.

[0010] A membrane supported biofilm apparatus may have a plurality of hollow fiber membranes. The membranes may have an outside diameter of about 200 microns or less. The membranes may be collected at a lower end in a header. Upper ends of the membranes may be held or floated near a water surface when the module is immersed in a tank with the header on or near the bottom of the tank. A spreader near the header may horizontally space some of the plurality of membranes from others of the plurality of membranes.

[0011] Hollow fiber membranes for supporting a biofilm may be placed in a tank at a dry packing density in the range of about 0.5% to 4%. In a multi-stage system, a first module located in a first tank may have a lower dry fiber packing density than a second module located in a second tank downstream of the first tank. A biofilm supported on the membranes may occupy 40% or more, and up to about 70% or 80% of the reactor volume. A mixer and a solids removal port may be provided in association with the tank.

[0012] The hybrid bioreactor and process have a suspended biomass and a membrane supported biofilm. The reactor and process are used to treat wastewater. The reactor may have a solids separation device downstream of a tank containing the biofilm and a recycle of separated solids to the tank. The recycle may pass through an anoxic stage before returning to the tank. The tank may have a mixer to keep the suspended biomass in suspension. The tank has an aerator, which may also function as a mixer, to supply a gas to the suspended biomass.

BRIEF DESCRIPTION OF THE DRAWINGS

[0013]

Figures 1a and 1b are side views of a module of hollow fiber membranes in exploded and assembled views respectively.

Figure 2 is an isometric drawing of a removable cassette of the modules of Figures 1a and 1b.

Figure 3a is an exploded isometric drawing of a spreader assembly.

Figure 3b is a side view of the spreader assembly of Figure 3a installed in a module of Figures 1a and 1b.

Figure 4 is an isometric drawing of another cassette having modules as in Figures 1a and 1b with a spreader assembly of Figure 3a.

Figure 5 is a schematic isometric drawing of an alternate module with a "U" shape.

Figure 6a is a schematic cross-sectional side view of a three stage tank.

Figure 6b is a cross-sectional view along line 6B-6B of Figure 6a.

Figure 7 is a schematic plan view drawing of a three stage reactor.

Figure 8 is a graph of experimental results using a three stage system with varying membrane dry packing density.

Figures 9 to 12 show concentration profiles for hybrid and conventional activated sludge systems during batch testing periods.

DETAILED DESCRIPTION

A Hollow Fiber Membrane Supported Biofilm Module, System and Process

[0014] Figures 1a and 1b show a membrane supported biofilm module 10 having a bundle of membranes 12. The membranes 12 shown are hollow fibers with an open lumen surrounded by a wall of the membrane 12. The membranes 12 are permeable to oxygen, hydrogen or other gases but water does not wet openings in the membrane and does flow through the membranes by advective, Poiseuille or bulk flow. The membranes 12 may be dense walled, having openings through the membrane walls of about 30 Angstroms or less and allowing the passage of gas by molecular diffusion or dissolution-diffusion. Alternately, the membranes 12 may be semi-porous with slightly larger openings in the walls, for example up to about 40 Angstroms, but still not large enough to be wetted or permit a flow of water by advective, Poiseuille or bulk flow. The membranes 12 may be fine, having an outside diameter of 200 microns or less. Because the membranes 12 are so fine, a module 10 as shown would typically have thousands of membranes 12 which would be very difficult to see individually without being very close to the module 10. Because it would be impossible to draw all of the membranes 12, the Figures herein show only a few representative membranes 12 with their diameters magnified, or a dashed line outline of the outer surface of a bundle of the membranes 12. Groups of membranes 12, for example 20 to 100, may be collected together in tows to aid in handling and manufacturing modules 10.

[0015] Still referring to Figures 1a and 1b, the bundle of membranes 12 is potted at both ends in a header 14. The header comprises a cap 16 and a solid block of potting material 18, initially applied in a liquid or flowable state to surround the membranes 12 near their ends. For example, polyurethane or epoxy or another suitable adhesive material may be used. The potting material 18 seals the outer surfaces of the ends of the membranes 12 to the inside of the cap 16 to separate a liquid side outside of the membranes 12 from a gas side in, or in communication with, lumens of the membranes 12. The lumens of the membranes 12 are left open in at least one of the headers 14 to allow communication with a gas supplied to an inlet port 18 of the header 14. The lumens of the membranes 12 may be plugged in the other header 14, but are typically left open so that a gas may be introduced in one header 14 and removed from the other header 14. However, particularly in the case of pure gases such as oxygen or hydrogen, the gas may be introduced in one header 14, or into both headers 14, of the module 10 in a dead-end fashion with all of the input gas flowing through the walls of the membranes 12.

[0016] The membranes 12 may be in the range of about 3 m to 10 m long. Membranes 12 in the range of 5 m to 8 m long create modules 10 of about that height which, when installed with the membranes 12 generally vertical, coincides with the water depth of tanks often used in bioreactors for wastewater treatment. The header 14 could be cylindrical or rectangular. Cylindrical headers 14 often result in superior mechanical strength due to lower stresses on the wall of the cap 16. Rectangular headers 14 may allow for a denser assembly with other modules 10. A cylindrical header 14 may be in the range of about 2.5 to 10 cm in diameter, or in about the range of about 5 to 7.5 cm. The membranes 12 may be 200 microns or less, or 100 microns or less, for example in the range of 50-90 microns, in outer diameter. For example, a module 10 was constructed that was about 8 m high, with 7.5 cm diameter headers 14, 85 micron outside diameter membranes 12, potted at a packing density of 40% using

polyurethane as the potting material. In this module, total fiber surface area was approximately 800 m².

[0017] In operation, a biofilm can be supported and maintained on the membranes 12 at a high packing density. For example, the biofilm may occupy 40% or more, or up to about 70% or 80%, of the volume of a tank used to hold the water to be treated, one or more modules 10 and biofilm. Such a packing density is very high in comparison with a solid media attached biofilm process. A high packing density, in combination with high biofilm surface area, allows operation at high treatment rates.

[0018] The membranes 12 of each module 10 may be protected from damage during manufacturing and installation with a water soluble film or wrap. The wrap dissolves when the module 10 is immersed in water on site.

[0019] Referring to Figure 2, multiple modules 10 may be collected together into an assembly or cassette 20. The cassette 20 creates a movable unit that helps dispose multiple modules 10 in a tank. The cassette 20 may also be configured to permit efficient contact between wastewater and biofilm grown on the membranes 12. The cassette 20 may hold the lower headers 14 of a plurality of modules 10 near the bottom of a tank by gravity or by attachment to the tank or to a fixture near the bottom of the tank. The upper headers 14 of the modules 10 may be allowed to float or fixed relative to the lower headers 14. A cassette 20 with floating upper headers 14 may be easier to install and reduce stresses on the membranes 12 during tank level fluctuations. Floating upper headers 14 also help keep the bulk of the modules 10 submerged to avoid potential problems of freezing during winter.

[0020] Still referring to Figure 2, the upper and lower headers 14 are connected together by upper and lower manifolds 22. The lower manifold 22 in Figure 2 is connected to ballast weights 24 which keep the cassette 20 submerged in the tank during use. Straps 32 can be used to lower the cassette 20 into the tank or lift the cassette 20 out of the tank when desired. Cables 26 connected to the floor of the tank on either side of the cassette 20 can be used, by way of loops 28 attached to the lower manifold 22, to guide the motion of the cassette 20 during removal or replacement. The cassette 20 may be lifted out to repair or replace a module 10 or the entire cassette 20. The ballast weights 24 should be large enough to keep the lower manifold 22 near the bottom of the tank against the buoyancy of the membranes 12. An aerator 30 below the lower manifold 22 produces preferably fine bubbles, preferably uniformly distributed across the modules 10, to mix the water in the tank. Spacers 34 may be used to separate the manifolds 22 of adjacent cassettes 20.

[0021] Optionally, the straps 32 can be used to tie the upper and lower manifolds 22 together to create a floatable cassette. Lighter ballast weights 24 are then used to keep the lower manifold 22 below the upper manifold 22 without necessarily pulling the lower manifold 22 down to rest on the bottom of the tank.

[0022] In another possible configuration, the modules 10 are made without upper headers 14.

The top ends of the membranes are not potted but are instead left open for exhausting gas after it has passed through the lumens of the membranes 10. In such a case, the un-potted membrane ends may be clamped and held in a floating form, for example made of a material such as polystyrene foam, to keep them above the water surface.

[0023] When disposed in a tank filled with water, the buoyancy of the membranes 12 interferes with providing a module 10 with a uniformly wide shape as shown in Figures 1a, 1b and 2. Instead, the tops of the membranes 12 tend to float beside the upper header 14. This in turn pulls the lower ends of the membranes 12 inwards. Thus the top part of the module 10 becomes too wide and open while the bottom part of the module 10 becomes too narrow and tightly packed. This results in non-uniform biofilm growth and poor penetration of the wastewater into the lower section of the module 10 which decreases biofilm surface area, process performance, loading rates and water distribution. To reduce these problems and promote a more nearly uniform distribution of the membranes 12, referring to Figures 3a and 3b, a spreader assembly 40 is used to distribute the membranes 12 near the bottom of the module 10. The spreader assembly 40 comprises a spreader plate 42, a plurality of collars 44 and a base 46. The base 46 snaps onto the lower manifold 22 and then the spreader plate 42 snaps onto the base 46. The collars 44 then snap into tie points 48 in the spreader plate 42. Each collar 44 is used to hold a subset of the membranes 12 of the module which were passed through the centre of the collar 44 before potting. The spreader plate 42 is installed within a module 10 after a cassette is assembled in the factory or at the wastewater treatment plant during installation. Although not shown, the spreader assembly 40 can be used with the modules 10 in the cassette 20 of Figure 2 in a manner similar to that which will be described below in relation to Figure 4.

[0024] Figure 4 shows an alternate cassette 50. The alternate cassette 50 uses many of the same components as cassette 20, as indicated by the use of the same reference numerals. The alternate cassette 50 is shown with spreader assemblies 40 installed to maintain the width of the bottom half of the modules. The alternate cassette 50 uses support frames 52 made of reinforced plastic which may be secured, permanently or removably, to the bottom of a tank. The support frames 52 hold the lower manifold 22 and a pair of aerators 30. The support frames 52 may also hold the upper manifold 22 but in the example illustrated the support frames only support the upper manifold 22. The upper manifold 22 may float upwards from the support frames 52 in use.

[0025] A cassette 20, 50 may hold other numbers of modules, for example 2 to 10. With a fixed or pre-selected membrane packing density of the modules 10, the spacing of the modules in the cassette 20, 50 can be varied to adjust the dry membrane packing density of the cassette. A larger number of modules 10 may be used in a cassette 20, 50 of fixed size to reduced module spacing and so increase dry membrane packing density. Adjusting the dry membrane packing density may allow for improved utilization of the tank volume. For a strong wastewater feed, a low dry membrane packing density of about 0.5% to 1.5%, or about 0.9% to 1% may be used since biofilm thickness tends to be high (100-250 microns) and so large biofilm packing densities can be achieved easily, resulting in high volumetric treatment rates.

For low strength feeds, a high dry packing density of up to about 2 to 4%, or about 3%, may be used to ensure that a high wet or biofilm packing density can be obtained despite the thin biofilm which typically grows in low strength waste water. In a multi-stage reactor, a low dry packing density may be used in an initial stage, while a high dry packing density may be used in a latter stage, where wastewater strength is lower.

[0026] Cassettes may also be made in different geometries, such as rectangular, triangular, or in the shape of pentagon or hexagon, to suit tank geometry. A linear cassette is simple to fabricate, handle and install and can be adapted to different rectangular tank geometries by changing its length and number of modules. Triangular cassettes may more completely fill a cylindrical tank.

[0027] For shallow tank applications, cassettes may be made with long modules 62 that are placed in an inverted loop shape such that the top headers are eliminated, as shown in Figure 5.

[0028] The supplies of gas to the aerator 30 and lower manifold 22 may be from one edge of the cassette 20, 50 using flexible tubing coming down from the top of the tank. The cassette components may be of molded plastic, such as PVC, CPVC, ABS, PP-GF20 or Norel®, the selection of material depending on the temperature and composition of the wastewater. Cassettes 20, 50 may be placed in a metallic frame with ballast, or attached to a fastener to the bottom of the tank. Another manifold for solids removal may also be supplied near the bottom of the tank. The solids removal manifold could alternatively be attached to the tank or connected to a cassette 20, 50. A gap may be provided between the mixing air manifold 30 and a solids removal manifold to provide space on the floor of the tank for solids to accumulate without getting entrained in the mixing air. Re-entrainment is usually undesirable as some of the solids may be retained in the biofilm, increasing biofilm packing density, which would then reduce the total treatment rates achievable in the process. The gap between the solids removal manifold and the mixing air manifold 30 may be 0.3 m or more.

[0029] Figure 6 shows a multistage tank 70. Cassettes 20, 50 may be installed in parallel in the tank 70, either perpendicular or parallel to the length of the tank. Three stages are shown, although a lower or larger number may be used depending on the effluent quality required. Each stage is operated in as near to plug flow conditions as possible, for example by ensuring that at least the top half of the tank is completely packed with fibers. Multi-staging reduces bypass, thus avoiding a significant degradation in effluent quality for high strength wastewater. A load bearing concrete wall or a non-load bearing baffle 73 may be used. Baffles may be made, for example, of a composite material such as fiber reinforced plastic, steel or wood. Pressure release valves may be provided in non-load bearing baffles 73 to avoid damage in the event of a sudden drop in level of one of the stages.

[0030] In general, liquid flow in a stage or tank may be from bottom to top, top to bottom or horizontal. In the tank 70 illustrated, wastewater flows upwards through a stage. Collection areas 75 is provided to collect wastewater from an inlet for flow to the first stage, from the end

of one stage for flow to the next stage, or from the end of the last stage to an outlet 74. The first stage of tank 70 shows optional troughs 86 along the sides of the tank to help carry wastewater to the collection area 75. A set of feed channels 77, which are a series of pipes in the tank 70 illustrated, take the wastewater from the collection area 75 to the bottom of the tank 70 and distribute the wastewater across the width of the tank 70. A drain 79 may be provided in each stage of the tank 70 for solids removal or liquid recirculation. In the second and third stages of the tank 70, the drain 79 is connected to a sump pipe 81 with distributed sump openings 82. The first stage of tank 70 shows an alternate arrangement in which the drain 79 is connected to a drain baffle 83. Drain 79, sump pipe 81 and drain baffle 83 may optionally be located to pick up solids from the middle, a side or multiple locations within the tank 70. The second and third stages of tank 70 may be made like the first stage, or the first stage made be made like the second and third stages.

[0031] As the wet packing density of the biofilm is typically 40% or 50% or more, when a floating upper header 14 is used the upper manifold 22 will drop and rest on top of the biomass when the tank is drained. To ensure that the upper manifolds 22 stay parallel to each other, and rise without interference when the tank is refilled, spacers 34 as described previously with reference to Figure 2 are provided connecting one manifold 22 with the next. Spacers may also be used to connect manifolds in series when the tank width is greater than the cassette length. Also, a railing 72 may be installed in the tank wall, or in the middle of the tank 70 in a suitable location, to support the upper manifold 22 if the tank is completely or partially drained.

[0032] Alternatively, separate tanks 76 may be used as shown in Figure 7. The tanks 76 in Figure 7 have a high aspect ratio, for example 4 or more, to minimize baffling. Mixing zones may, however, be provided in between sections of the tank 76 to minimize potential bypass, particularly along the bottom of the tank. Immersed pumps may be used at intervals to pump the fluid from bottom of the tank 76 to the top, and may also be used for solids removal. Tank length to width ratio may depend on the strength of the wastewater, and other process requirements such as nitrification. Although tanks 76 may be used individually, they may also be connected by pipes to provide a multi-stage reactor 78.

[0033] Figure 8 shows the effect of increasing the dry packing density in the third stage of a three stage test unit. The third stage was originally at approximately 0.9% dry packing density. It was difficult to build up biofilm wet packing density (intensity) to beyond 10% which reduced process performance. The module was squeezed to increase its dry packing density by a factor of almost 2. The wet packing density doubled immediately. Afterwards, the wet packing density increased progressively to equal the other two stages, resulting in more efficient treatment.

Membrane Supported Biofilm Anoxic Process (not included in the claimed invention)

[0034] Increasingly, nitrates, nitrites, perchlorate, arsenates, arsenites and other oxidized contaminants are becoming a serious problem in drinking water treatment, ground water

remediation, and wastewater effluent discharge. In wastewater discharge applications, increasingly stringent total nitrogen limits are being imposed. An example is the Chesapeake Bay region, where very low nutrient limits must be met. Ground water contamination of perchlorates is a serious problem at many rocket propellants production sites. Presence of nitrates in groundwater is another problem that needs to be addressed.

[0035] A membrane supported biofilm reactor may be used to denitrify or implement other reduction reactions for the treatment of wastewater with oxidized contaminants such as nitrate, nitrite, perchlorate, arsenate, etc. To accomplish this, a hybrid biofilm is grown on the surface of the membrane having autotrophic microorganisms at the surface of the membrane and heterotrophic microorganisms at the biofilm surface. Autotrophic biofilm growth is achieved by introducing hydrogen in the lumen of the membranes 12, whereas a heterotrophic biofilm is grown by adding a carbon source to the wastewater. This approach offers benefits such as providing reduction with very low effluent organic carbon, oxidation reduction potential control, or alkalinity or pH control. Although the process may be implemented using any membrane configuration, the preferred configuration uses hollow fiber membranes 12 as described above. A very high biofilm surface area of over 1000 m²/m³ and a high wet packing density can be achieved in such a system, resulting in high volumetric treatment rates and very low sludge production.

[0036] The process is operated at a biomass concentration of over 10 g/L and up to about 30 g/L, which is high compared with 2-8 g/L biomass concentrations in conventional inert media systems. The process uses a biofilm surface area of 1000 m²/m³ or more which is high compared to the biofilm surface area of 100 m²/m³ in a conventional biofilm process. The process also avoids problems related to excessive build of calcium carbonate in the biofilm, which results in high level of inert material in the biofilm, in autotrophic biofilm systems.

[0037] The reactor and process described below provides a high level of reduction of oxidized impurities in water and wastewater with zero or negligible effluent chemical oxygen demand (COD) levels, a stable biofilm, low net sludge yield and high volumetric loading rates in a membrane supported biofilm system.

[0038] A reactor may be made with fine hollow fiber membranes 12 with a maximum outside diameter of 200 or 100 microns. The hollow area of the membranes 12 may be 20-40%. The membranes 12 may be in lengths of up to 8 m, potted into modules 10 with their ends open in headers 14 at both ends as shown in Figures 1a and 1b. The modules 10 may be disposed in cassettes 20, 50 in a tank with a water level of up to 8 m and of any width and length as required by the total system capacity. A pipe is provided close to the bottom of the tank for solids withdrawal.

[0039] Hydrogen gas is supplied via the lower manifolds 22 to the lumens of the membranes 12. Hydrogen may be supplied, for example, by evaporating liquid hydrogen stored on site or by generating the hydrogen on-site, for example by electrolytic or hydrocarbon reforming.

[0040] Carbon dioxide may also be supplied to the lumens of the membranes 12 to control the pH of the autotrophic biofilm. Carbon dioxide may be generated on site, for example, by burning a hydrocarbon or by evaporating on-site stored liquid carbon dioxide.

[0041] A mixing system, such as the aerator 30, is used to periodically mix the water in the tank outside of the membranes 12. Since hydrogen may be present in the water, air is not supplied to the aerator. The tank may be topped with a lid to collect gases for recycling to the aerator 30. Alternatively, pumps may be used to recirculate the water.

[0042] A multi-stage tank 70 is used, typically consisting of three stages. The tank 70 has channels 71 at the front of each stage for feed dispersal, and collection areas 75 at the end of each stage or along the sides for collecting effluent. Ancillary systems are provided to supply wastewater feed and to remove treated water, to remove solids from the bottom of the tank and to recirculate effluent to the feed channels if necessary.

[0043] A biofilm is first grown on the surface of the membranes 12 under batch conditions, in which a solution with high COD and nitrate is fed to the tank 70 and hydrogen gas is supplied to both headers 14 of the modules 10. Typically, three to six weeks are required to grow the biofilm required to achieve the desired capacity.

[0044] Continuous system feeding then starts, with progressive growth of the biofilm measured as wet packing density, which represents the volume of the biofilm divided by the volume of the reactor. The feed may be introduced into the first stage only, or may be split between first and second stages as shown in Figure 7, with the second stage receiving feed in the range of 10-30% of the total flow. The objective is to obtain uniform biofilm distribution in the first and second stages.

[0045] A COD source, which may consist of methanol, glucose, or any other non-recalcitrant organic carbon source, is added to the feed. The preferred ratio of COD/N is about 3:1, although it can be in the range of 2-4:1. Hydrogen pressure may be maintained in the membrane 12 lumen from both headers. ORP is measured and maintained in the range of 50 to -400 mV, or in the range of 0 to -100 mV.

[0046] Gases captured at the top of the tank 70 are introduced at a flow rate, which may be 10-20% of the specified flow rate of the fine bubble aerator 30 used, to the aerator 30 periodically using a blower which withdraws its feed from the top of the tank 70. The objective of this is to disperse the water throughout the modules 10, and to remove some of the biosolids shed by the biofilm to help achieve a stable biofilm wet packing density. The frequency of mixing may range from 10-30 seconds every 3-10 minutes, or from 10-20 seconds every five minutes.

[0047] The solids accumulated at the bottom are periodically removed, for example at a frequency of once a day to once every 30 days, but preferably once a week.

[0048] Tests were conducted on a batch test unit to simulate a plug flow continuous process. The reactor characteristics and typical operating conditions are presented in Table 1.

Table 1: Reactor Summary

Parameter	Unit	
Total reactor volume	L	5.3
Inlet hydrogen pressure	psig	3
Fibre OD/ID	um	50/30
Fibre area	m ²	1.48
Number of fibres		19200
Number of tows		400
Fibre length	m	0.49
Mixing type		Liquid recirculation
Recirculation flow rate	L/h	30

[0049] Two test units were operated, one with hydrogen to the lumens of the membranes 12 and the other without hydrogen to evaluate the performance of a combined autotrophic and heterotrophic biofilm. These tests were performed at different COD/NO₃-N ratios, at N concentrations that were similar in the reactors with and without hydrogen. The results are shown in Table 2. Common parameters were a hydrogen pressure of 1.5 psi, a biofilm wet packing density of 5.5%, and glucose as the COD source.

Table 2: Batch test results

COD/NO ₃ -N ratio	Parameter	With H ₂ (1.5 psig) (Hybrid autotrophic/ heterotrophic)			Without H ₂ (heterotrophic only)		
		0 h	3 h	6 h	0 h	3 h	6 h
4	ORP (mV)	-100		-299	-12	-180	-85
	NO ₃ -N (mg/L)	203	12	5	100	23	12
	COD (mg/L)	810	240	380	400	260	190
3	ORP (mV)	-63	-190	-252	67	28	-44
	NO ₃ -N (mg/L)	115	20	9	107	38	16
	COD (mg/L)	317	80	<10	291	373	131
2	ORP (mV)	-7	-147	-168	127	50	67
	NO ₃ -N (mg/L)	113	25	12	110	53	40

COD/NO ₃ -N ratio	Parameter	With H ₂ (1.5 psig) (Hybrid autotrophic/ heterotrophic)			Without H ₂ (heterotrophic only)		
		0 h	3 h	6 h	0 h	3 h	6 h
	COD (mg/L)	189	<10	<10	194	18	<10

[0050] Of particular note are the results at a COD/NO₃-N ratio of 3. More than 90% NO₃-N removal was achieved in six hours with effluent COD of less than 10 mg/L. However, without hydrogen (the heterotrophic system), significant residual COD was present, while removal of nitrogen was poorer. Similar results were obtained with a COD/N ratio of 2. While no COD was observed in both systems after six hours, the degree of denitrification in the hybrid system was superior to the heterotrophic system.

[0051] For the reduction of oxidized contaminants, negative ORP should be maintained. Negative ORP profiles were obtained for the hybrid process at a COD/N ratio of 2 while a COD/N ratio of 4 was needed for the heterotrophic process in order to get a negative ORP profile. The hybrid system was able to achieve excellent denitrification and oxidized contaminant reduction at a lower COD/N ratio than the heterotrophic system, with zero or negligible residual COD in the process effluent.

Membrane Supported Biofilm process for municipal and industrial wastewater treatment (not included in the claimed invention)

[0052] A membrane supported biofilm reactor as described above may be used to treat wastewater, for example municipal or industrial wastewater. Modules 10 may be used with the membranes 12 occupying up to 3% of the bioreactor volume. The system may be operated at a high biomass concentration of over 10 g/L or 20 g/L and up to about 40 g/L, compared with only 2-8 g/L in conventional systems. The biofilm surface area may be over 1000 m²/m³, compared about 100 m²/m³ for fixed media biofilm processes. This results in a very low true sludge yield of less than about 0.1 g TSS/g COD_t loading compared with about 0.3 g TSS/g COD_t for fixed media biofilm systems. A high volumetric treatment rate of about 2-4 kg COD_t/m³ of reactor volume/d may be achieved which reduces system costs and helps provide a stable biofilm over long periods of operation. A high oxygen transfer efficiency of 50-90% can be achieved, compared to 10-20% in conventional processes, with negligible foaming even with industrial effluent with high foaming characteristics. The high oxygen transfer efficiency and low sludge production reduce energy costs for biofilm control, the cost of sludge disposal and environmental problems associated with sludge disposal.

[0053] The membranes 12 themselves occupy only a small part of the reactor volume, leaving the bulk of the reactor volume available for biomass growth. The biofilm can occupy as much

as 80% of the reactor volume, particularly with high concentration industrial wastewater streams. The resulting high biofilm surface area leads to uniform biomass shedding by the biofilm. A combination of high biomass concentration and surface area permit maintaining a stable biofilm and steady state operation even at high volumetric treatment rates, combining the benefits of relatively small bioreactors and low sludge disposal cost.

[0054] A system may use modules 10 generally as described above. The membranes 12 may have a hollow area in the range of about 20-80 %, be in lengths of up to about 8 m, and be potted in open headers 14 at both ends. An assembly of hollow fiber modules 10 is disposed in a tank with a water level of up to about 8 m and of a width and length as required by the total system capacity. Lower and upper manifolds 22 are used to supply and withdraw oxygen bearing gas from the modules 10.

[0055] A pipe close to the bottom of the tank is used for solids withdrawal. A mixing aerator, preferably of a fine bubble design, is provided above the solids withdrawal pipe and is disposed uniformly along the width of the assembly of modules 10. A multi-stage system, in which the process tank is divided in sections, for example consisting of three stages as shown in Figures 6 or 7, may be used. The process tank may have channels at the front of each stage for feed dispersal, and baffles at the end of each stage or along the sides for collecting effluent. Ancillary systems are provided to supply wastewater feed and to remove treated water, to supply an oxygen bearing gas such as air to the module, supply air for mixing to the bottom aerator, remove solids from the bottom of the tank and to recirculate the system effluent to a feed channel.

[0056] A biofilm may be first grown on the surface of the membranes 12 under batch conditions in which a solution with high COD is fed to the tank and air is supplied to one of the manifolds 22. Typically, three to six weeks are required to grow a biofilm of adequate size to achieve a desired capacity. After this start up period, the batch conditions are replaced with continuous system feeding. The biofilm continues to grow, as indicated by measurements of wet packing density which represent the volume of biofilm per unit volume of the reactor. The feed may be introduced into the first stage, or be split between first and second stages, with a second stage receiving in the range of 10-30% of total flow as indicated in Figure 7. The objective is to obtain a generally uniform biofilm distribution in the first and second stages.

[0057] For low concentration feeds, for example between about 500 mg/L CODt and 2000 mg/L CODt, the total biofilm wet packing density is maintained in the range of 30-50%. For stronger wastewater feeds of over 2000 mg/L CODt and up to 10,000 mg/L CODt, the biofilm wet packing density is allowed to grow to over 50% and up to about 80%. To the inventors' surprise, it has been possible to operate the system at this very high biomass concentration while maintaining excellent removal of COD, BOD₅, ammonia, total nitrogen, Kjeldahl's nitrogen and other contaminants even at these very high biofilm concentrations.

[0058] After the biofilm reaches its desired size, the system is operated at an F/M ratio of 0.1 to 0.2 g CODt/g Total Biofilm Solids/d, for example at 0.14 - 0.16. Air is introduced to the

bottom aerator 30 in a periodic manner. The objective of this aeration is to disperse the liquid throughout the module 10 and to remove some of the biosolids shed by the biofilm to help achieve a stable biofilm wet packing density. The frequency of aeration may range from 10-100 seconds every 3-240 minutes, typically 10-20 seconds every five minutes. The solids accumulated at the bottom of the tank are periodically removed, for example at a frequency between once a day to once every 30 days, or about once a week.

[0059] For very concentrated feeds, the effluent may be recycled to maintain more vigorous hydraulic conditions that promote shedding of the biofilm. Recycling may also be used to achieve a desired inlet concentration, for example in the range of 500-5000 mg/L CODt or in the range of 1500-5000 mg/L CODt.

[0060] In cases where the system is exposed to an excessive load, rapid biofilm growth may occur. In such a case, the biofilm may be reduced by one or more of various procedures. In one procedure, air is introduced from the aerator 30 at an increased flow rate compared to the normal mixing flow rate for up to one hour. This releases solids from the biofilm. In another procedure, the recirculation rate is increased to up to 20 times the feed flow rate for a period of up to one hour. If a separate recirculation system is not present, the solid removal system may be used to withdraw liquid from the bottom of the tank and recirculate it to the top of the same stage. In another procedure, sodium nitrate is added to the feed at a concentration of up to 500 mg/L, for example about 100 mg/L, to generate nitrate gas close to the surface of the biofilm. This increases the rate of biofilm stripping from the surface of the biofilm. In another procedure, aeration is stopped once the biofilm is able to treat wastewater effectively. Mixing to provide adequate contact between biofilm and substrate is provided instead by recirculation or intermittent feeding at higher velocity through evenly distributed feed channels. The resulting biofilm is more fragile than a biofilm which grows in the presence of mixing by aeration. Aeration may then be used from time to time to remove biofilm. One or more of these procedures may be used from time to time or as required to keep the biofilm below a desired maximum biofilm wet packing density. After a biofilm removal procedure, removed solids may be allowed to settle for up to about 30 minutes and the solid removal system may be used to withdraw liquid with entrained solids from the bottom of the tank.

[0061] Various tests were conducted on two bench scale units, A & B. The bench scale reactors were run in parallel with top to bottom continuous feed flow. The main difference between the systems was the type of mixing. Unit A was operated with mixing from fine to medium bubble diffusers and Stream B was operated with baffle mixing. A system overview and the main module operating conditions are outlined in Table 3.

Table 3: Bench System Overview and Module Operating Conditions

Bench Scale Reactor Information			
	units	Stream A	Stream B
Reactor Volume	L	17.2	19.6*
		Stage 1: 5.3	Stage 1: 6.5
		Stage 2: 5.3	Stage 2: 6.5

Bench Scale Reactor Information			
	units	Stream A	Stream B
		Stage 3:6.6	Stage 3: 6.6*
Inlet Air Pressure	psi	6	6
Fibre OD/ID	um	50/30	50/30
Fibre area	m2	10.0	10.0
Number of fibres		115200	115200
Number of tows		2400	2400
Fibre length	m	0.48 (stage 3: 0.67)	0.48 (stage 3: 0.67)
Mixing type		fine-medium bubble diffuser (no mixing stage 3)	Baffle mixing (no mixing stage 3)
Mixing intensity	scfh	5	5
Mixing frequency	on/off	10 sec / 5 minutes	10 sec / 5 minutes
* Reactor volume is 16.6 L after March 10, 2006 when the 3 rd stage free volume was reduced to 3.6L			

[0062] A pilot unit was also built to demonstrate the ability to treat industrial wastewater. This pilot was commissioned in January 2006 and operated with synthetic wastewater for 5 months to begin biofilm growth. The pilot was then moved to an industrial site in September 2006 to continue the testing with actual industrial wastewater.

[0063] Table 4 lists some of industrial wastewater's parameters since September 27, 2006. The source water has a high range of COD and a low range of T-P and TSS. High-strength glycerin and NMP dumps, which occur regularly but infrequently in the plant, are the main contaminants of the wastewater. The addition of the P-source is inevitable in the biological process for this type of water. Potassium phosphate is added to keep C:N:P ratio around 100:5:0.3.

Table 4: Characteristics of target industrial wastewater, September 26 - October 27, 2006.

Parameters	Wastewater (average)
COD _t , mg/L	10450
TSS, mg/L	4
TKN, mg/L	461
Nitrate-N, mg/L	3
T-P, mg/L	16

Parameters	Wastewater (average)
Alkalinity, mg/L as CaCO ₃	23
pH	5.3

[0064] The main elements of the pilot were a process tank, wastewater feed, air supply and modules 10. A three stage reactor was uses generally a shown in Figures 6 and 7. The Table 5 shows the main properties of the modules 10. The 3-stage system was operated with a split feed condition and each stage was monitored as an independent process. A programmable logic controller was employed to control the pilot operation as well as to continuously log data during the test.

[0065] The module 10 had dimensions of 1275 x 800 x 200 mm³ (H x L x W). The membranes 12 were made of poly-methyl-pentene (PMP) with an ID of 44 µm, OD of 60 µm and a hollow area of 54.3 %. The total reactor volume was 1610-liter provided by a 1235 x 1680 x 776 mm³ (H x L x W) stainless steel rectangular tank internally divided into three stages.

Table 5: Properties of pilot plant

Pilot Information				
	Units	Tank A	Tank B	Tank C
Reactor Volume	L	570	570	470 (670*)
Inlet Air Pressure	Psi	5/8	5/8	5/9
Fibre OD/ID	Um	60/44	60/44	60/44
Fibre area	OD m2	364	364	404
Number of fibres	#	1296000	1296000	1440000
Number of tows	#	27000	27000	30000
Fibre length	M	1.49	1.49	1.49
Mixing type		fine bubble diffuser		
Mixing intensity	scfh	60	60	40
Mixing frequency **	on / off	10 sec / 5 minutes	10 sec / 5 minutes	10 sec / 5 minutes
* After March 29				

[0066] In one test, bench scale test unit A was operated from November 1, 2005 to March 6, 2006. The influent COD_t was 1620 mg/L. The influent volumetric loading rate was 2.78 kg COD_t/m³ bioreactor volume/d. The influent Total Kjeldahl's nitrogen (TKN) was 89 mg/L. There was only one feed to the first stage. The biofilm wet packing density was determined by a displacement method and expressed as the average of the three stages. The biofilm was stable throughout the test period at a wet packing density of about 33%. The treatment rate was 2.5 kg (COD_t-COD_s)/m³ of reactor volume/day. The F/M ratio was 0.14 g COD_t/day/g total

biofilm solids. The COD removal was over 85%. Total nitrogen reduction was over 36%.

[0067] In another test, test unit A was operated from March 6, 2006 to July 31, 2006. Influent CODt was 4175 mg/L. Influent volumetric loading rate was 2.9 kg CODt/m³ bioreactor volume/d. Influent Total Kjeldahl's nitrogen (TKN) was 138 mg/L. Approximately 90% of the feed went to the first stage while about 10% went to the second stage. The biofilm was stable at a wet packing density, determined by a displacement method and expressed as the average of the three stages, of 47%. Treatment rates were 2.8 kg (CODt-CODs)/m³ of reactor volume/day. The F/M ratio was 0.14 g CODt/day/g total biofilm solids. Over 90% of the COD was removed. The total nitrogen reduction was over 70%.

[0068] In another example, the test unit B was operated from November 1, 2005 to March 6, 2006. The influent CODt was 1620 mg/L. The influent volumetric loading rate was 2.9 kg CODt/m³ bioreactor volume/d. The influent Total Kjeldahl's nitrogen (TKN) was 89 mg/L. All of the feed was sent to the first stage. The biofilm was stable at a wet packing density, determined by a displacement method and expressed as an average of the three stages of 40.8%. The treatment rate was 2.68 kg (CODt-CODs)/m³ of reactor volume/day. COD treatment was over 85%. Total nitrogen reduction was over 40%. The F/M ratio was 0.13 g CODt/day/g total biofilm solids. Net sludge production was less than 0.05 g TSS/g CODt.

[0069] In another example, test unit B was operated from March 6, 2006 to October 31, 2006. Influent CODt was 5190 mg/L. Influent volumetric loading rate was 4.1 kg CODt/m³ bioreactor volume/d. Influent Total Kjeldahl's nitrogen (TKN) was 176 mg/L. Approximately 90% of the feed was fed to stage one and approximately 10% was fed to stage two. The biofilm wet packing density, determined by a displacement method and expressed as an average of the three stages, increased during the test period from 47% to 72% and was approaching a stable condition. The treatment rate was 3.9 kg (CODt-CODs)/m³ of reactor volume/day. The COD treatment was more than 85%. Total nitrogen reduction was over 70%. The F/M ratio was 0.14 g CODt/day/g Total Biofilm Solids. The net biomass generation was less than 0.05 g TSS/g CODt. This example suggests that a 4.1 kg CODt/m³ of bioreactor volume/d was near the limit of stable operation for this test. A wet packing density of 72% could be acceptable for high concentration waste streams, indicating that loading rates as high as 3 or 4 kg CODt/m³/d or more are feasible with this reactor. The net sludge production remained very low even at this loading.

[0070] In another example, the pilot reactor was operated from April 6, 2006 to June 1, 2006 at a CODt-CODs treatment rate of 3.5 kg/m³/d, increasing to 4.8 kg/m³/d. Because of the rapidly increasing treatment rate, the wet packing density in the first stage increased from 43% to 64%.

Membrane Supported Biofilm Hybrid Process for Treatment of Wastewaters with High Suspended Solids

[0071] A hybrid bioreactor is provided by installing a membrane supported biofilm module in a suspended growth reactor and maintaining a suspended biomass in the tank outside of the membrane supported biomass. An oxygen containing gas is fed to the insides of the membranes. Oxidation and reduction reactions take place in the biofilm and in the suspended biomass to provide a high degree of treatment. The hybrid reactor may be used to treat industrial and municipal wastewaters, particularly wastewater with a high suspended solids concentration. The hybrid reactor may be useful for treating complex waste stream and may provide high treatment rates, good effluent quality, high oxygen transfer efficiency and low sludge production. High levels of reduction of one or more of chemical oxygen demand (COD), ammonia, organic nitrogen, or other impurities in water and wastewater may be provided at high oxygen transfer efficiencies with stable biofilm, low net sludge yield and high volumetric loading compared to a conventional suspended growth processes.

[0072] A system may have modules 10 in cassettes 20, 50 as described previously above. Alternately, the modules 10 may have membranes 12 woven with inert fibers into a sheet. The membranes 12 may have a hollow area of 20-40%. The modules 10 are disposed in a tank, for example with a water level up to 8 m and of a width and length as required by the total system capacity. The length of the membranes 12 may be near the water level such that the membranes 12 span most of the depth of the water being treated. Air, or another oxygen bearing gas, is supplied to a lower manifold 22 and withdrawn from an upper manifold 22. A pipe close to the bottom of the tank is provided for solids withdrawal.

[0073] The modules 10 are installed in a suspended growth reactor. Oxygen is supplied to the lumens of the membranes 12, for example by way of supplying a flow of air. A mixing system, for example a fine bubble gas diffuser using aerators 30, is used to keep the suspended biomass in a state of substantial suspension. A single or multi-stage system, for example having one to three stages, may be used as shown in Figures 6 or 7. The tanks may have channels 71 at the front of each stage for feed dispersal, and collection areas 75 at the end of each stage, or along the sides of each stage, for collecting effluent and passing the effluent to the next stage, to recycle or to a waste stream. Ancillary systems are provided to supply wastewater feed, to remove treated water, to remove solids from the bottom of the tank and to recirculate the system effluent to a feed channel if necessary.

[0074] To start the process, a biofilm may be first grown on the surface of the membranes 12 under batch conditions in which a solution with high COD and nitrate is fed to the tank and hydrogen gas is supplied to both manifolds 22. Typically, three to six weeks are required for a biofilm to grow to a desired size. A suspended biomass is then introduced in the reactor and aeration, and additional mixing if required, is started on a continuous basis to keep the biomass in suspension. Continuous system feeding then starts and the growth of biofilm is measured, for example as wet packing density by dividing the volume of the biofilm by the volume capacity of the reactor. The feed is introduced into the first stage along with recycled sludge containing biomass. An anoxic stage may be provided upstream of the hybrid reactor to remove nitrates present in recycled sludge using digestible COD in the feed.

[0075] Biomass is removed from the reactor effluent by a separation unit, for example a separation membrane or a clarifier. Clarified effluent is discharged to the next unit process. Separated biomass is sent back to the front of the reactor. Excess solids may be removed, for example from the recycle line.

[0076] A system and process as described above and in Tables 6 and 7 was tested using a 106 L semi-circular reactor containing two modules 10 starting on May 14, 2004. The reactor and module 10 details are outlined in Tables 8 and 9. Several different wastewaters have been introduced to this system, but for the majority of the operational time the system has been fed a municipal wastewater generated by a multi-purpose building containing offices, a warehouse and research labs. The wastewater was feed into an equalization tank and then pumped through a 0.5 mm screen into the system as required. There is a baffle in the middle of the tank which divides the tank into two sections and so allows for side by side tests to take place. The system is fed from the bottom and overflows at the top of the reactor to a drain.

Table 6: Reactor Dimensions and Operating Conditions for Hybrid Reactor and Conventional Activated Sludge (CAS).

Parameter	units	Hybrid reactor	CAS
Tank Volume	L	106	106
Tank Height	M	0.99	0.99
Water Height	M	0.76	0.76
Tank Diameter	M	0.61	0.61
Inlet Air Pressure	Psi	5-6	5-6

Table 7: Module Details

Parameter	Units	Large module	Small module
Fiber OD	Um	45	45
Number of fibers/tow		48	48
Fiber length	M	0.71	0.7
Tows per cm	tow/cm	10	7
Module width	M	0.43	0.23
Number of fiber sheets		12	12
Number of modules		1	1
Header type		400D	400D
Additional Information		Spacers installed	

[0077] A batch test procedure was used to monitor organic contaminant and nitrogen concentration profiles in each reactor. The test procedure involved settling the solids in the tank, removing half of the supernatant, refilling the tank with raw wastewater and starting mixing aeration to the reactor and air supply only to the modules 10. Samples of water in the tank were then every 30 to 60 minutes to measure supernatant SCOD, TSS, NH₃-N, NO₃-N,

DO, TKN or other items of interest. Data and concentration profiles from these tests are shown in Tables 8, 9 and 19 and Figures 9 to 12 which show concentration profiles of the stated elements for the hybrid and CAS systems during batch testing periods. These tests show a significant benefit in terms of ammonia removal and oxygen transfer efficiency.

Table 8: Hybrid Reactor Results

Time (hr)	TCOD (mg/L)	SCOD (mg/L)	NH3-N (mg/L)	NO3-N (mg/L)	TSS (mg/L)	DO (mg/L)	Mixing (SCFH)	O2 Transferred through Zeelung (g/d)	OTE (%)
0.00	4500	175	89	0.9	3270		10.0		
0.75		127	69		1790	2.4	10.0	28.3	12.5
1.30		96	62.5		1410				
2.50	1790	91	57.5	3.2	1430	4.5	8.0	17.8	8.1
3.50		83	51.5		1520				
4.50		84	42.5		1600	5.4	5.0	18.0	8.4
5.75	920	69	38	8.8	1200	5.0	5.0		
6.50		95	35		1060	5.3	5.0		
7.50		94	28		1190	4.9	5.0	11.4	5.3
8.50	670	92	24.7	15	720	4.9	5.0		

Table 9: CAS Reactor Results

Time (hr)	TCOD (mg/L)	SCOD (mg/L)	NH3-N (mg/L)	NO3-N (mg/L)	TSS (mg/L)	DO (mg/L)	Mixing (SCFH)
0.00	3340	107	57	0.9	2570		10.0
0.75		56	61	0.9	2290	1.0	9.5
1.30		64	59.5	0.7	2320		
2.50	2750	70	55	0.7	2090	3.2	9.0
3.50		73	46.5	6.7	2287		
4.50		69	49	4.2	2373	4.5	6.0
5.75	2390	51	46.5	6.5	2140	3.0	5.0
6.50		60	36.5	9.4		2.5	6.0
7.50		49	39.6	11.9	2107	2.8	6.0
8.50	2420	69	35.3	13.8	2167	2.8	6.0

Table 10: Nitrification and activity comparison

Date	3-Apr	7-June	Unit
CAS Test Results			
Tank Volume	106	106	L
Bulk TSS Concentration	1940	2570	mg/L
Total Bulk Solid	205.64	272.42	9

Date	3-Apr	7-June	Unit
CAS Test Results			
Inf. NH ₃ -N Concentration	83.5	61	mg/L
Eff. NH ₃ -N Concentration	66.5	35.3	mg/L
Test Period	5	7.75	hr
NH ₃ -N removal rate	42.06	30.97	mg NH ₃ -N/g TSS/day
NH ₃ -N removal rate	0.082	0.080	kg NH ₃ -N/m ³ /day
Hybrid Test Results			
ZL Module Volume	30	23	L
Tank Volume	76	83	L
ZL TS	1320	528.2	g
Bulk TSS Concentration	1820	3270	mg/L
Total Bulk Solid	138.32	271.41	g
Inf. NH ₃ -N Concentration	79	89	mg/L
Eff. NH ₃ -N Concentration	5.5	24.7	mg/L
Test Period	5.5	8.5	hr
NH ₃ -N removal rate	16.71	18.85	mg NH ₃ -N/g TSS/day
NH ₃ -N removal rate	0.321	0.182	kg NH ₃ -N/m ³ /day
NH ₃ -N Removal Rate Comparison			
NH ₃ -N removal due to bulk TSS	1.33	2.98	g NH ₃ -N
NH ₃ -N removal due to ZL Module	4.25	2.36	g NH ₃ -N
NH ₃ -N removal rate due to bulk TSS	42.06	30.97	mg NH ₃ -N/g TSS/day
NH ₃ -N removal rate due to ZL Module Solid	14.06	12.62	mg NH ₃ -N/g TSS/day
Bulk Solid Activity	2.99	2.45	times

[0078] The invention protected by this patent is defined by the following claims.

REFERENCES CITED IN THE DESCRIPTION

This list of references cited by the applicant is for the reader's convenience only. It does not form part of the European patent document. Even though great care has been taken in compiling the references, errors or omissions cannot be excluded and the EPO disclaims all liability in this regard.

Patent documents cited in the description

- WO2001066474A [0002] [0003]
- WO2004071973A [0002] [0004]
- WO2005016498A [0002] [0005]
- WO2005016826A [0002] [0006]
- WO2006015496A [0002] [0007]

MEMBRANBÅRET BIOFILMANORDNING OG FREMGANGSMÅDE

PATENTKRAV

1. Fremgangsmåde til behandling af spildevand i en hybrid bioreaktor med en tank (70, 76) til at indeholde spildevandet, der skal behandles, og som indeholder både en suspenderet biomasse og en
 - 5 membranbåret biofilm, hvor biofilmen er båret på en membranbåret biofilmanordning (10), der er monteret i bioreaktoren, hvor den membranbårne biofilmanordning omfatter et flerhed af membraner (12), der er permeable for gasser, men som ikke tillader flydende bulkvandstrømning, hvor membranerne er konfigureret til at tilvejebringe et indre volumen, der er åbent for en tilførsel af en oxygenholdig gas,
 - hvor bioreaktoren endvidere omfatter en luftningsanordning (30) og, hvis det er nødvendigt, en
 - 10 supplerende blander,
 - hvilken fremgangsmåde omfatter følgende trin:
 - tilførsel af en oxygenholdig gas til det indre volumen af membranerne nedsænket i spildevandet, der skal behandles, hvor den oxygenholdige gas trænger ind gennem membranvæggene, hvilket dermed tilskynder til vækst af biofilmen, der bæres på membranvæggenes udvendige overflade,
 - 15 hvor organismernes i biofilmen behandler spildevandet, der skal behandles, ved hjælp af én eller flere biologiske processer;
 - anvendelse af luftningsanordningen til at lufte den suspenderede biomasse for at opnå en aerob biomasse;
 - anvendelse af luftningsanordningen, og supplerende blanding, hvis det er nødvendigt, for
 - 20 at holde den suspenderede biomasse i suspension.
 2. Fremgangsmåde ifølge krav 1, hvor bioreaktoren omfatter en supplerende blander til at holde den suspenderede biomasse i suspension, hvilken fremgangsmåde omfatter et trin med blanding ved anvendelse af blanderen til at holde den suspenderede biomasse i en tilstand af væsentlig suspension.
 3. Fremgangsmåde ifølge krav 1, hvor der ikke er en supplerende blander.
 - 25 4. Fremgangsmåde ifølge et hvilket som helst af kravene 1 til 3, hvor bioreaktoren har en faststofseparationsanordning på nedstrømssiden og en tilbageføring af fraseparerede faststoffer til tanken, hvilken fremgangsmåde endvidere omfatter et trin med separation af biomassen fra effluent fra tanken ved anvendelse af faststofseparationsanordningen og et trin med tilbageføring af den fraseparerede biomasse til tanken.
 - 30 5. Fremgangsmåde ifølge krav 4, hvor tilbageføringen går gennem et anoxisk trin inden returnering til tanken.
 6. Fremgangsmåde ifølge et hvilket som helst af kravene 1 til 5, hvor membranerne er membraner med hule fibre.
 7. Fremgangsmåde ifølge krav 6, hvor membranerne samles ved en nedre ende i et samlestykke (14)
 - 35 og har øvre ender, der er tilpasset til at blive holdt eller være flydende i nærheden af en vandoverflade, når de er nedsænket i vandtanken, hvor samlestykket er på eller i nærheden af tankens bund.
 8. Fremgangsmåde ifølge krav 7, hvor membranernes samlestykke er fastgjort til en lufttilførselsfordeler (22) på eller i nærheden af bunden af den tank, der indeholder membranerne.

- 2 -

9. Fremgangsmåde ifølge krav 7 eller 8, hvor bioreaktoren omfatter en spreder (40) i nærheden af samlestykket til horisontalt at adskille nogle af flerheden af membraner fra andre af flerheden af membraner.
10. Fremgangsmåde ifølge et hvilket som helst af kravene 6 til 9, hvor membranerne har en udvendig diameter på ca. 200 mikron eller mindre og en længde inden for intervallet på ca. 3-10 meter.
11. Fremgangsmåde ifølge et hvilket som helst af kravene 6 til 10, hvor membranerne placeres i tanken ved en tørfiberpakningsdensitet inden for intervallet på ca. 0,5 % til 4 %.
12. Fremgangsmåde ifølge et hvilket som helst af kravene 6 til 11, hvor membranerne bærer en biofilm, der optager ca. 40 % eller mere af tankens volumen.
- 10 13. Fremgangsmåde ifølge et hvilket som helst af kravene 6 til 12, hvor membranerne bærer en biofilm, der optager op til ca. 80 % af tankens volumen.
14. Fremgangsmåde ifølge et hvilket som helst af kravene 6 til 13, hvor bioreaktoren omfatter et første membranmodul, der er placeret i en første tank, og et andet membranmodul, der er placeret i en anden tank på nedstrømssiden af den første tank, hvor det første membranmodul, der er placeret i en første tank, har en lavere tørfiberpakningsdensitet end det andet membranmodul, der er placeret i en anden tank på nedstrømssiden af den første tank.
- 15

DRAWINGS

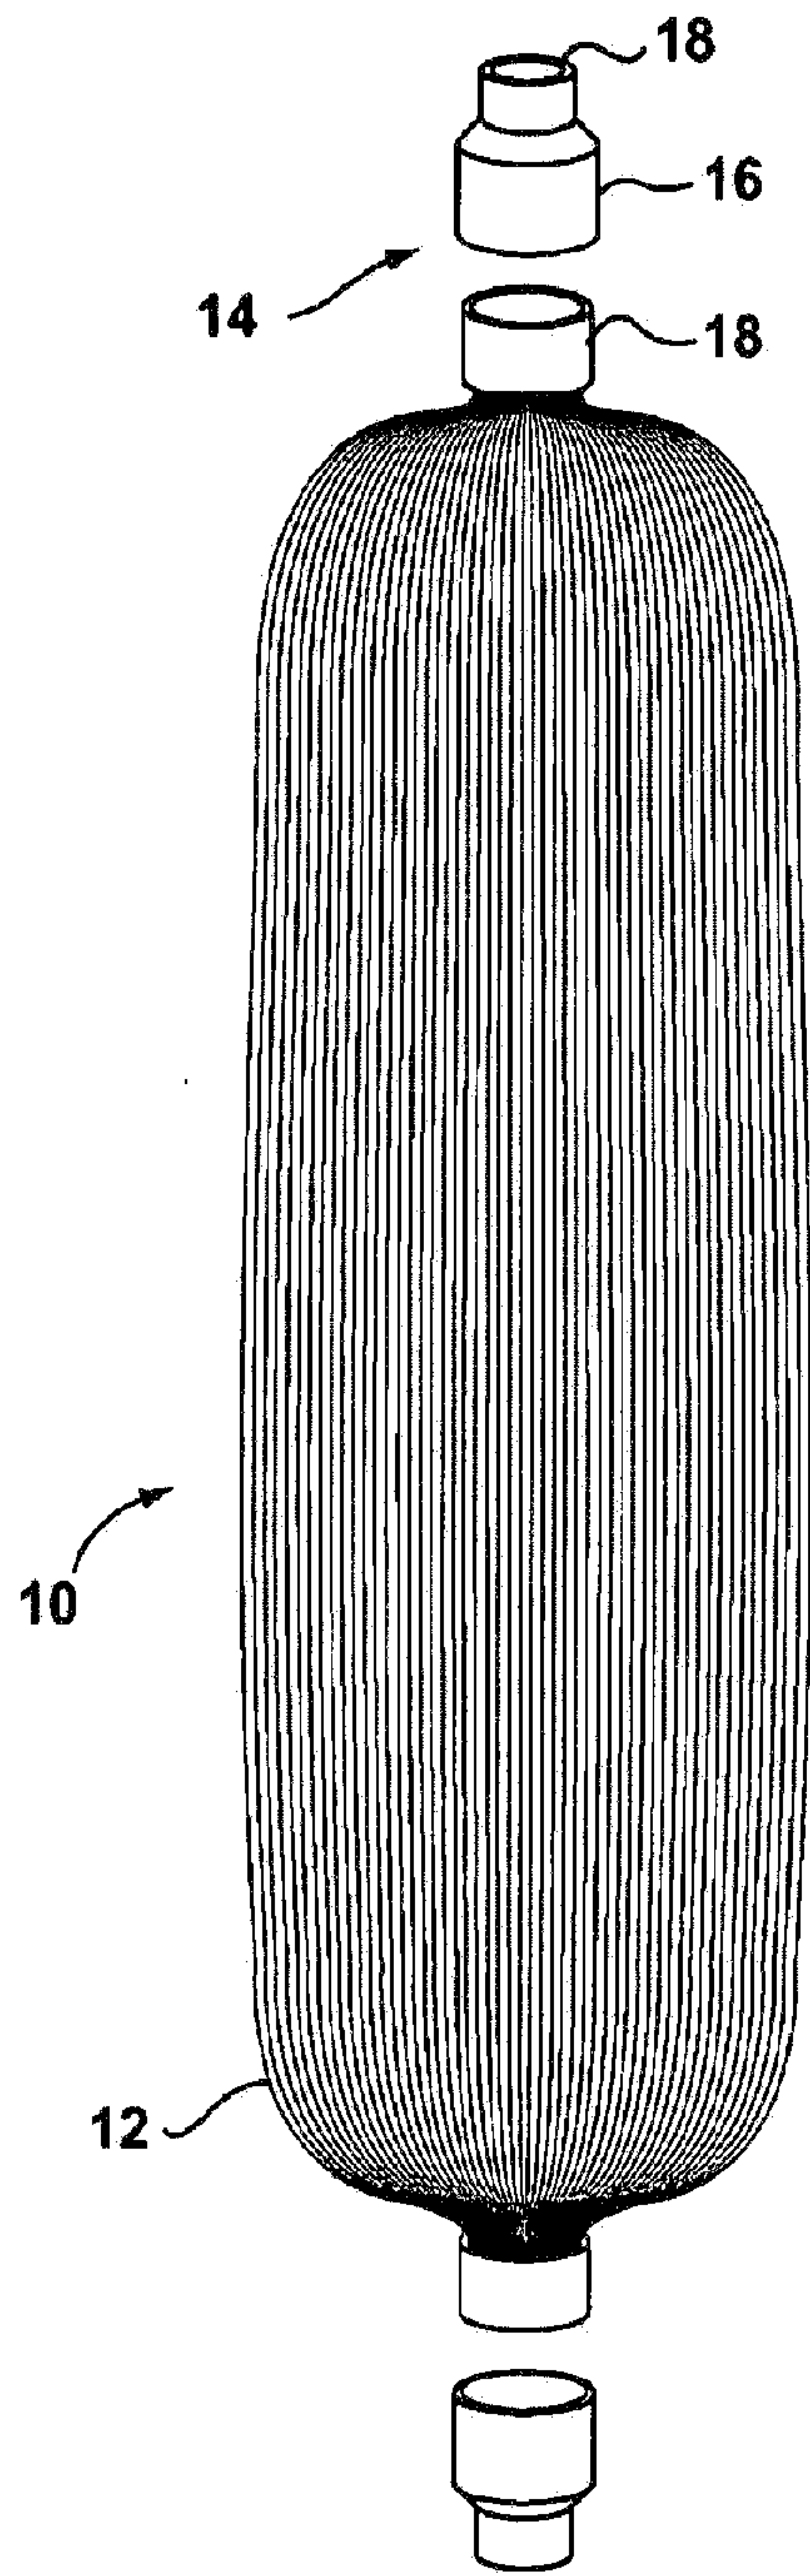


FIG. 1a

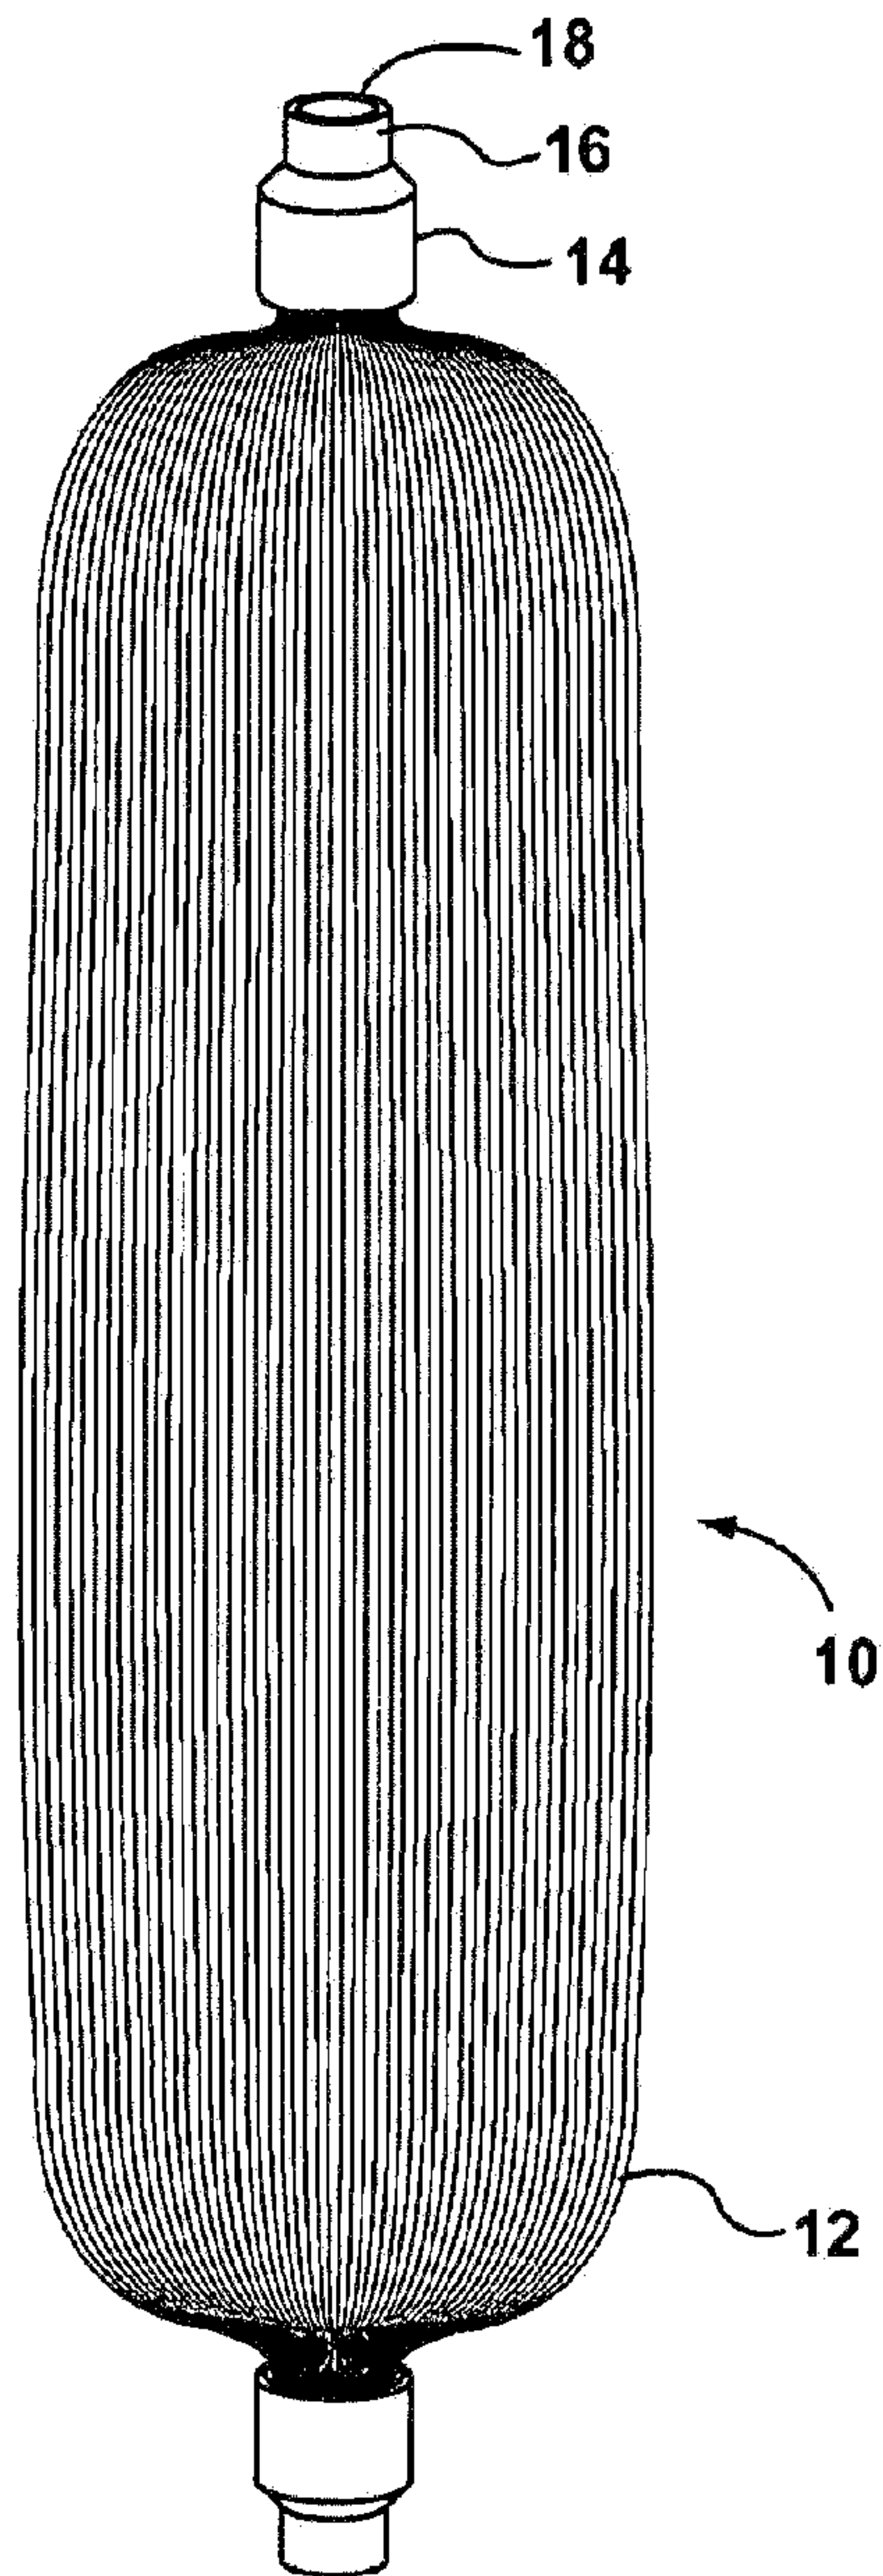
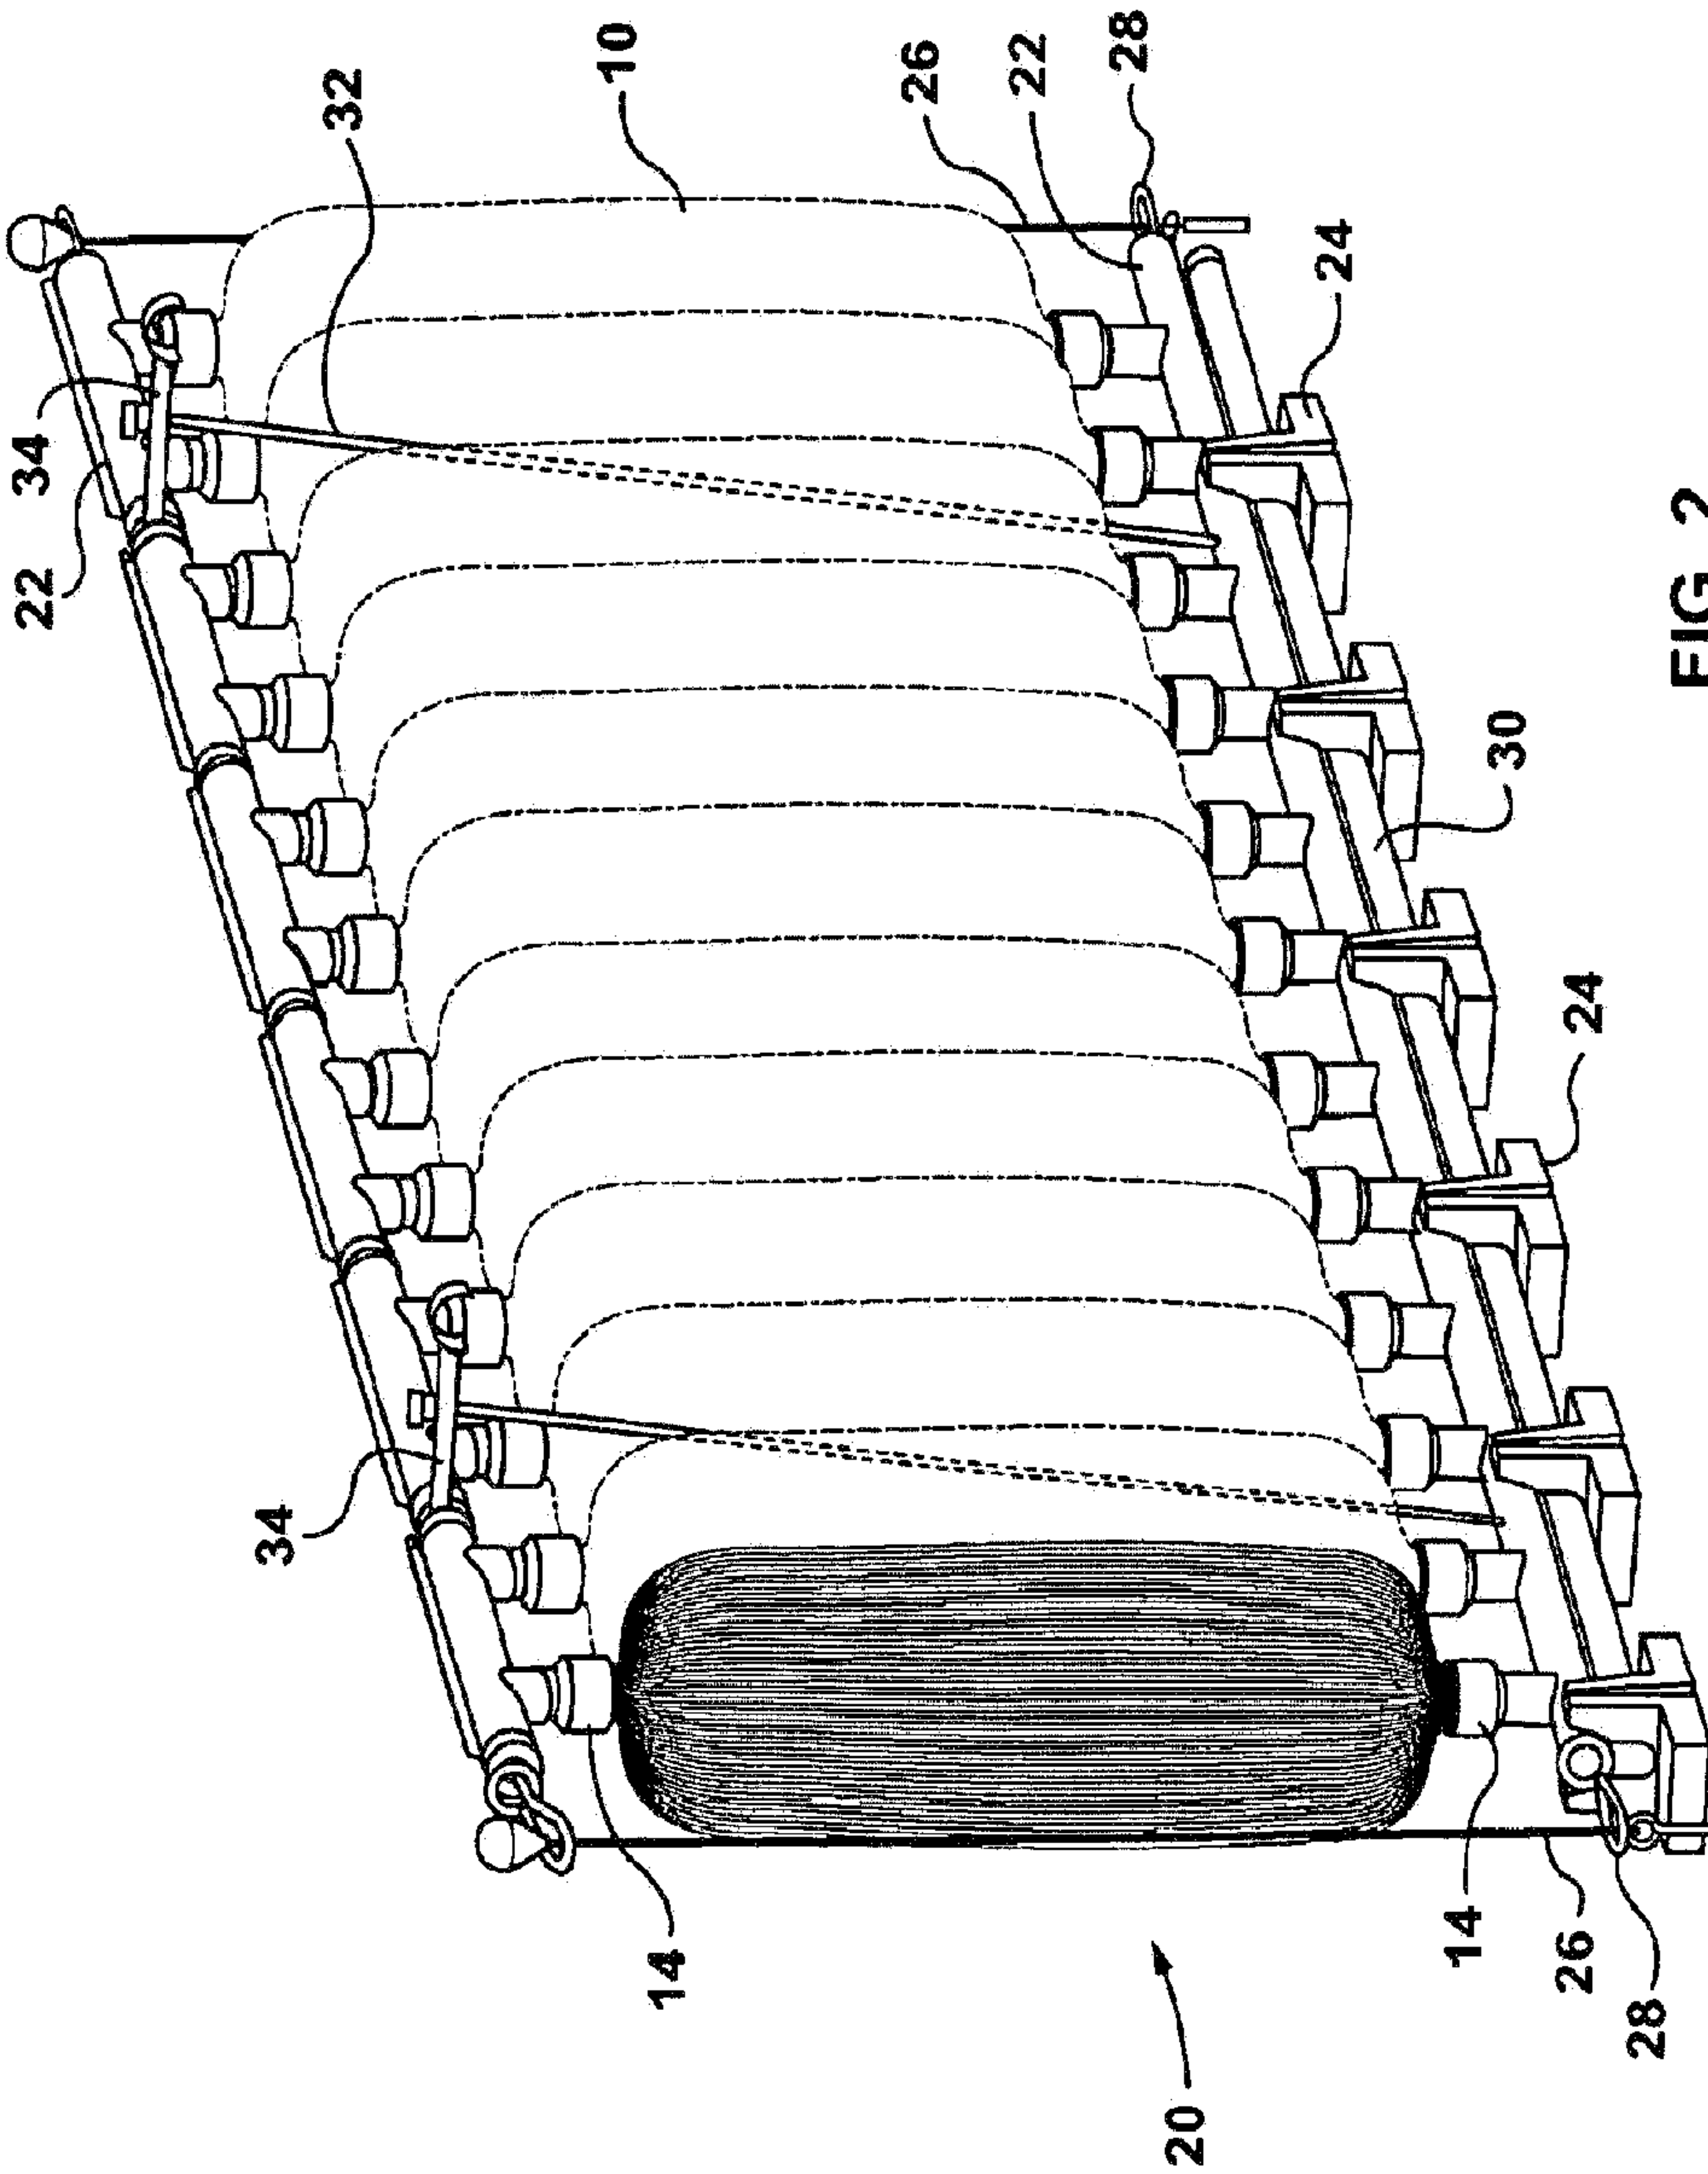
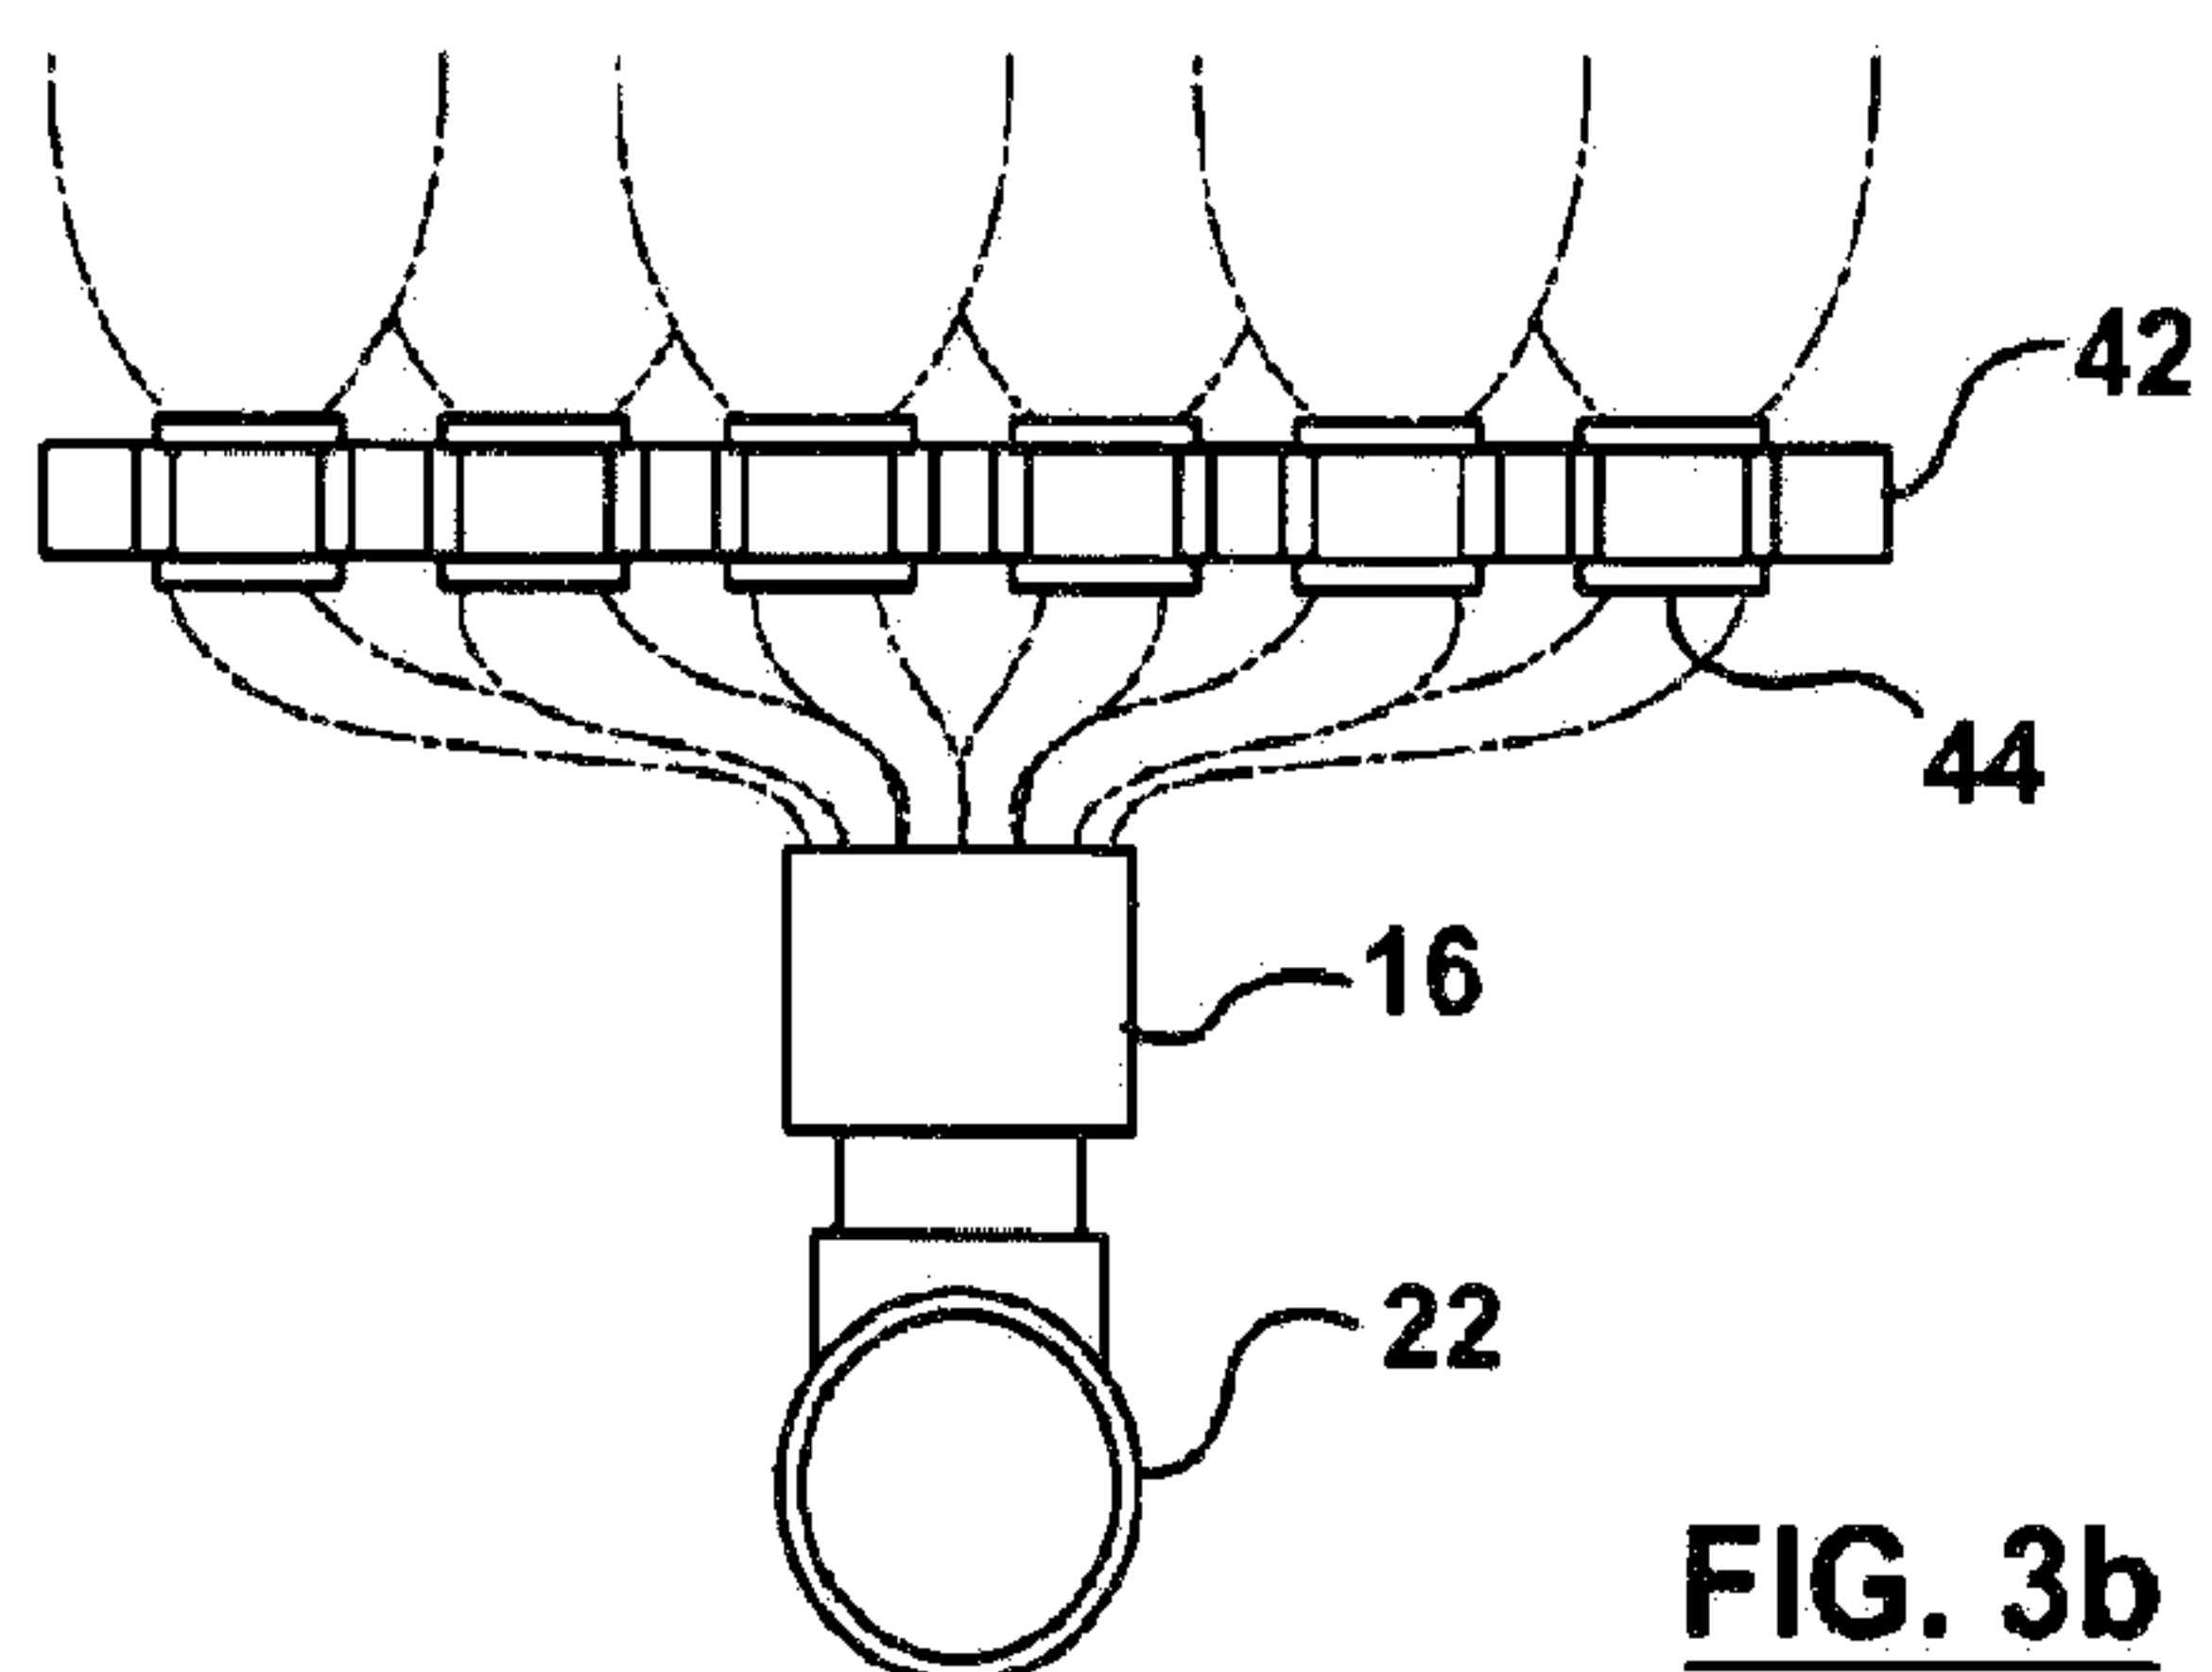
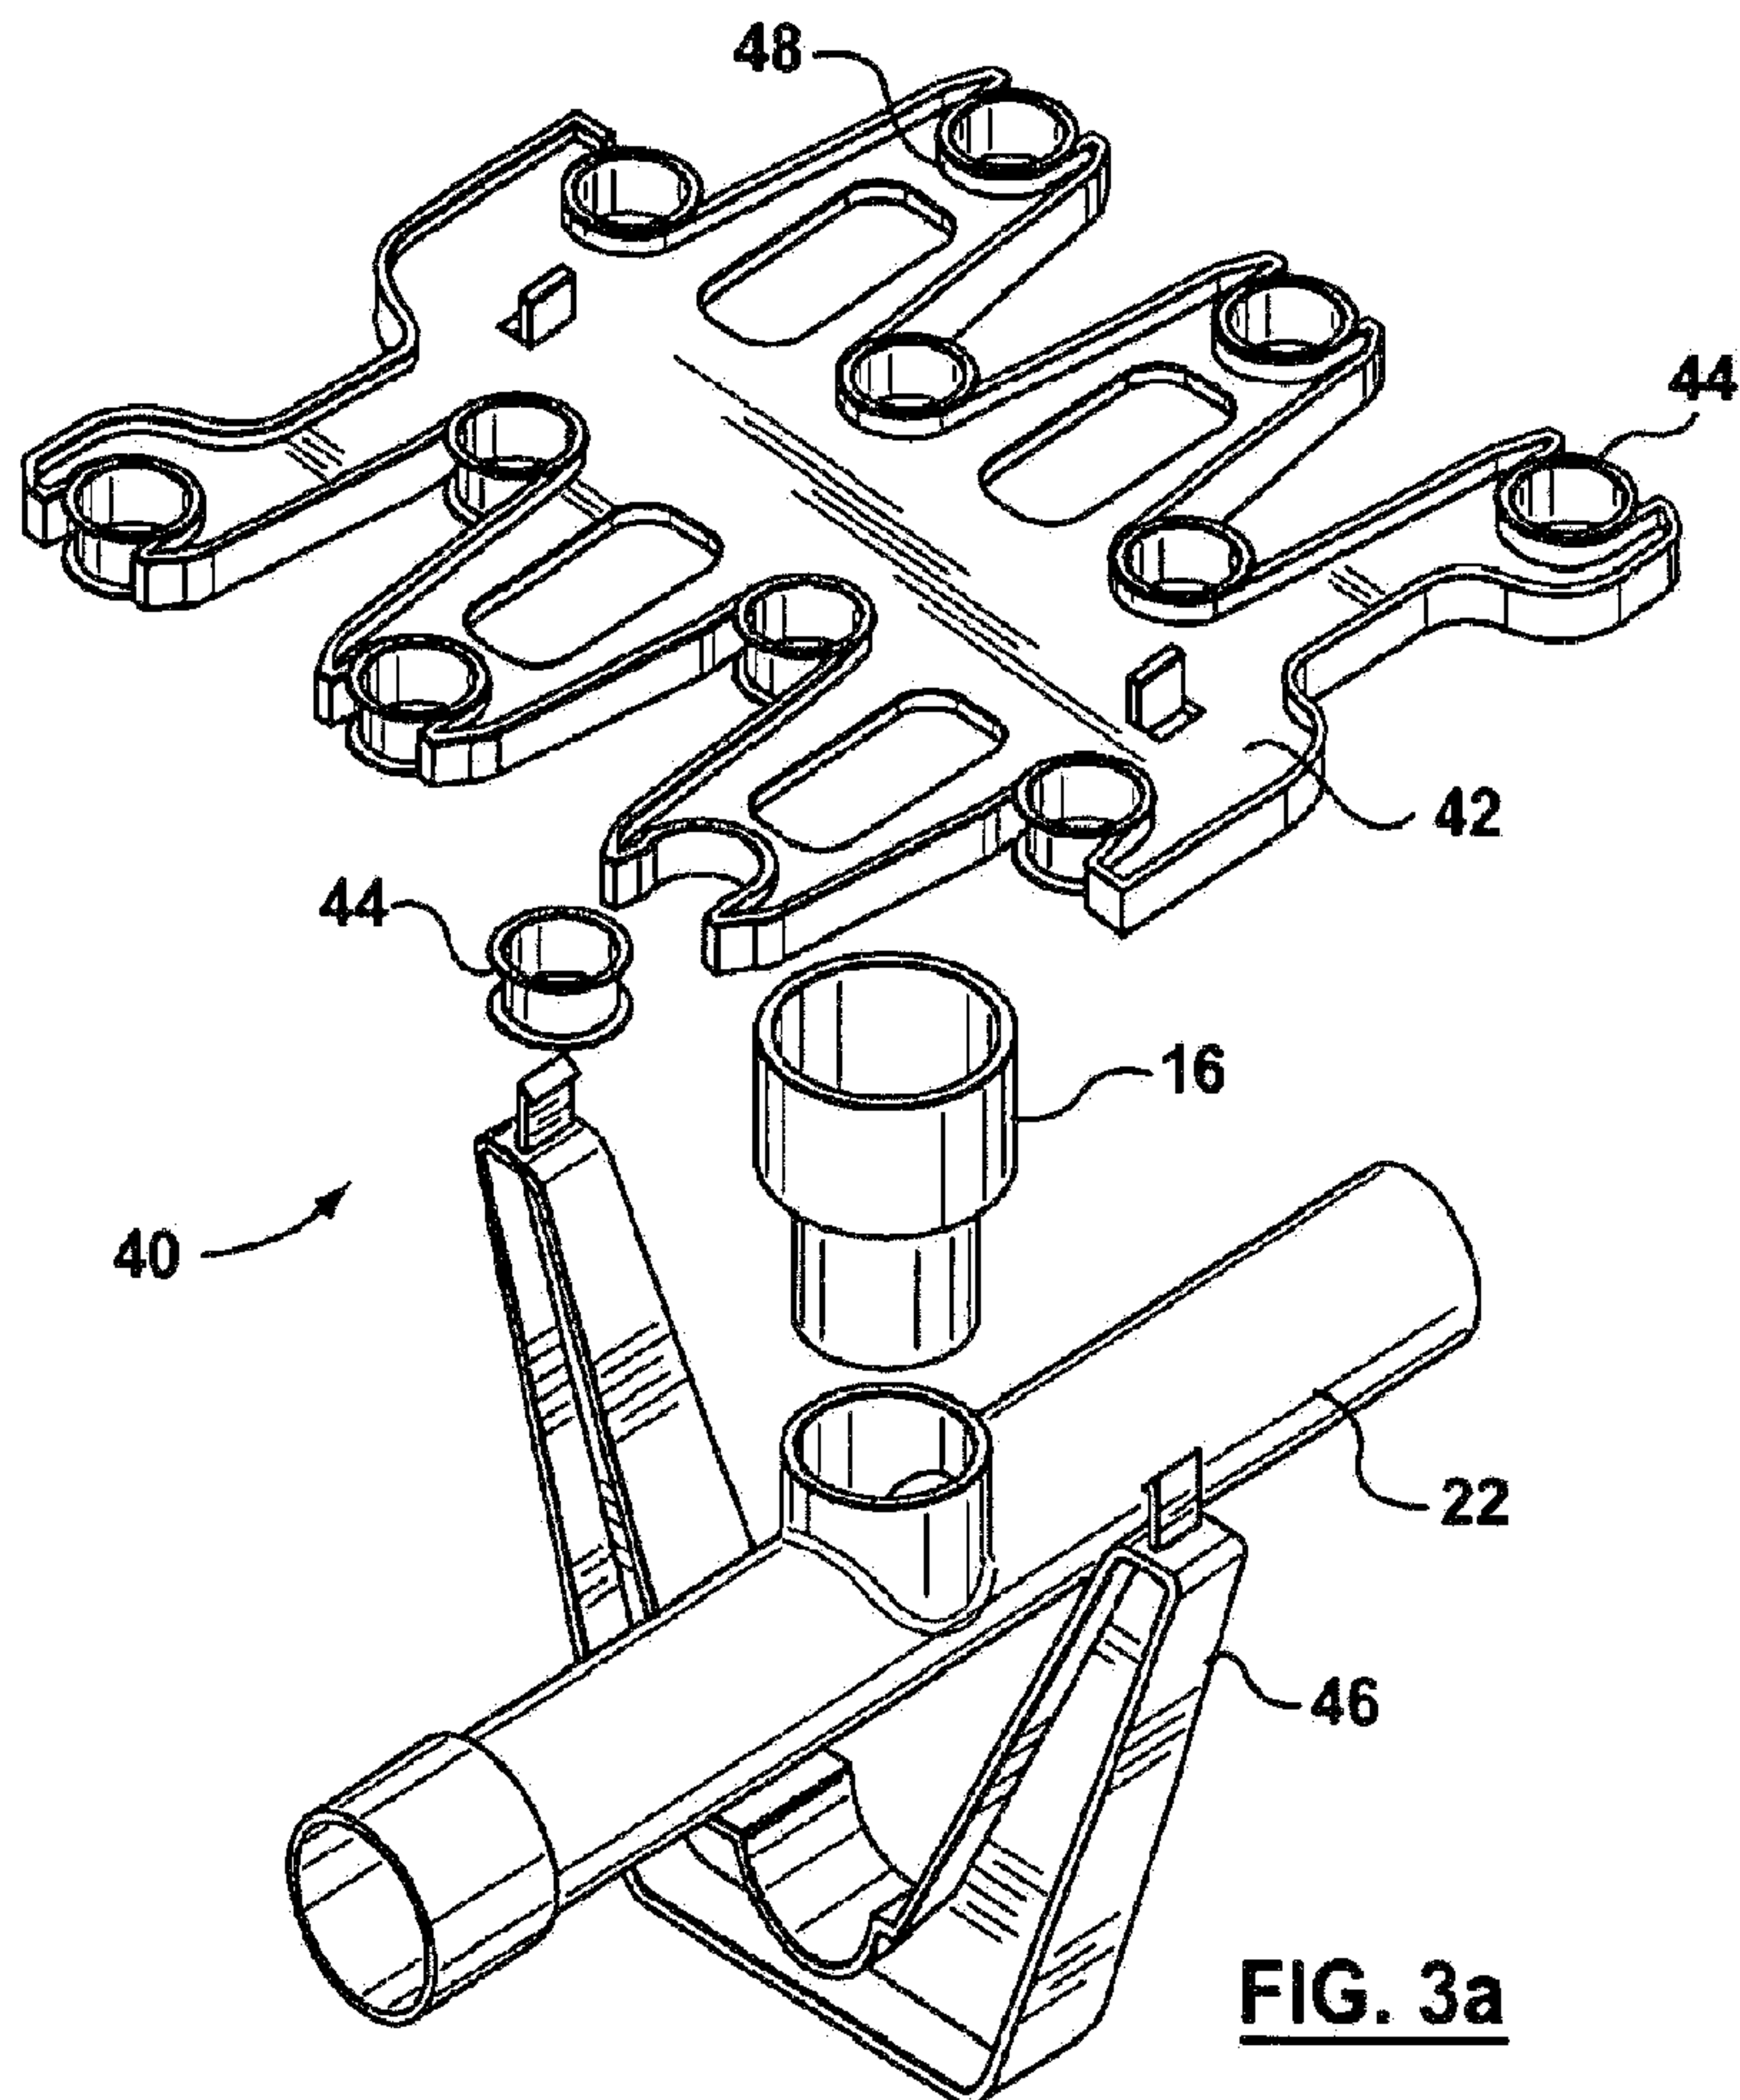
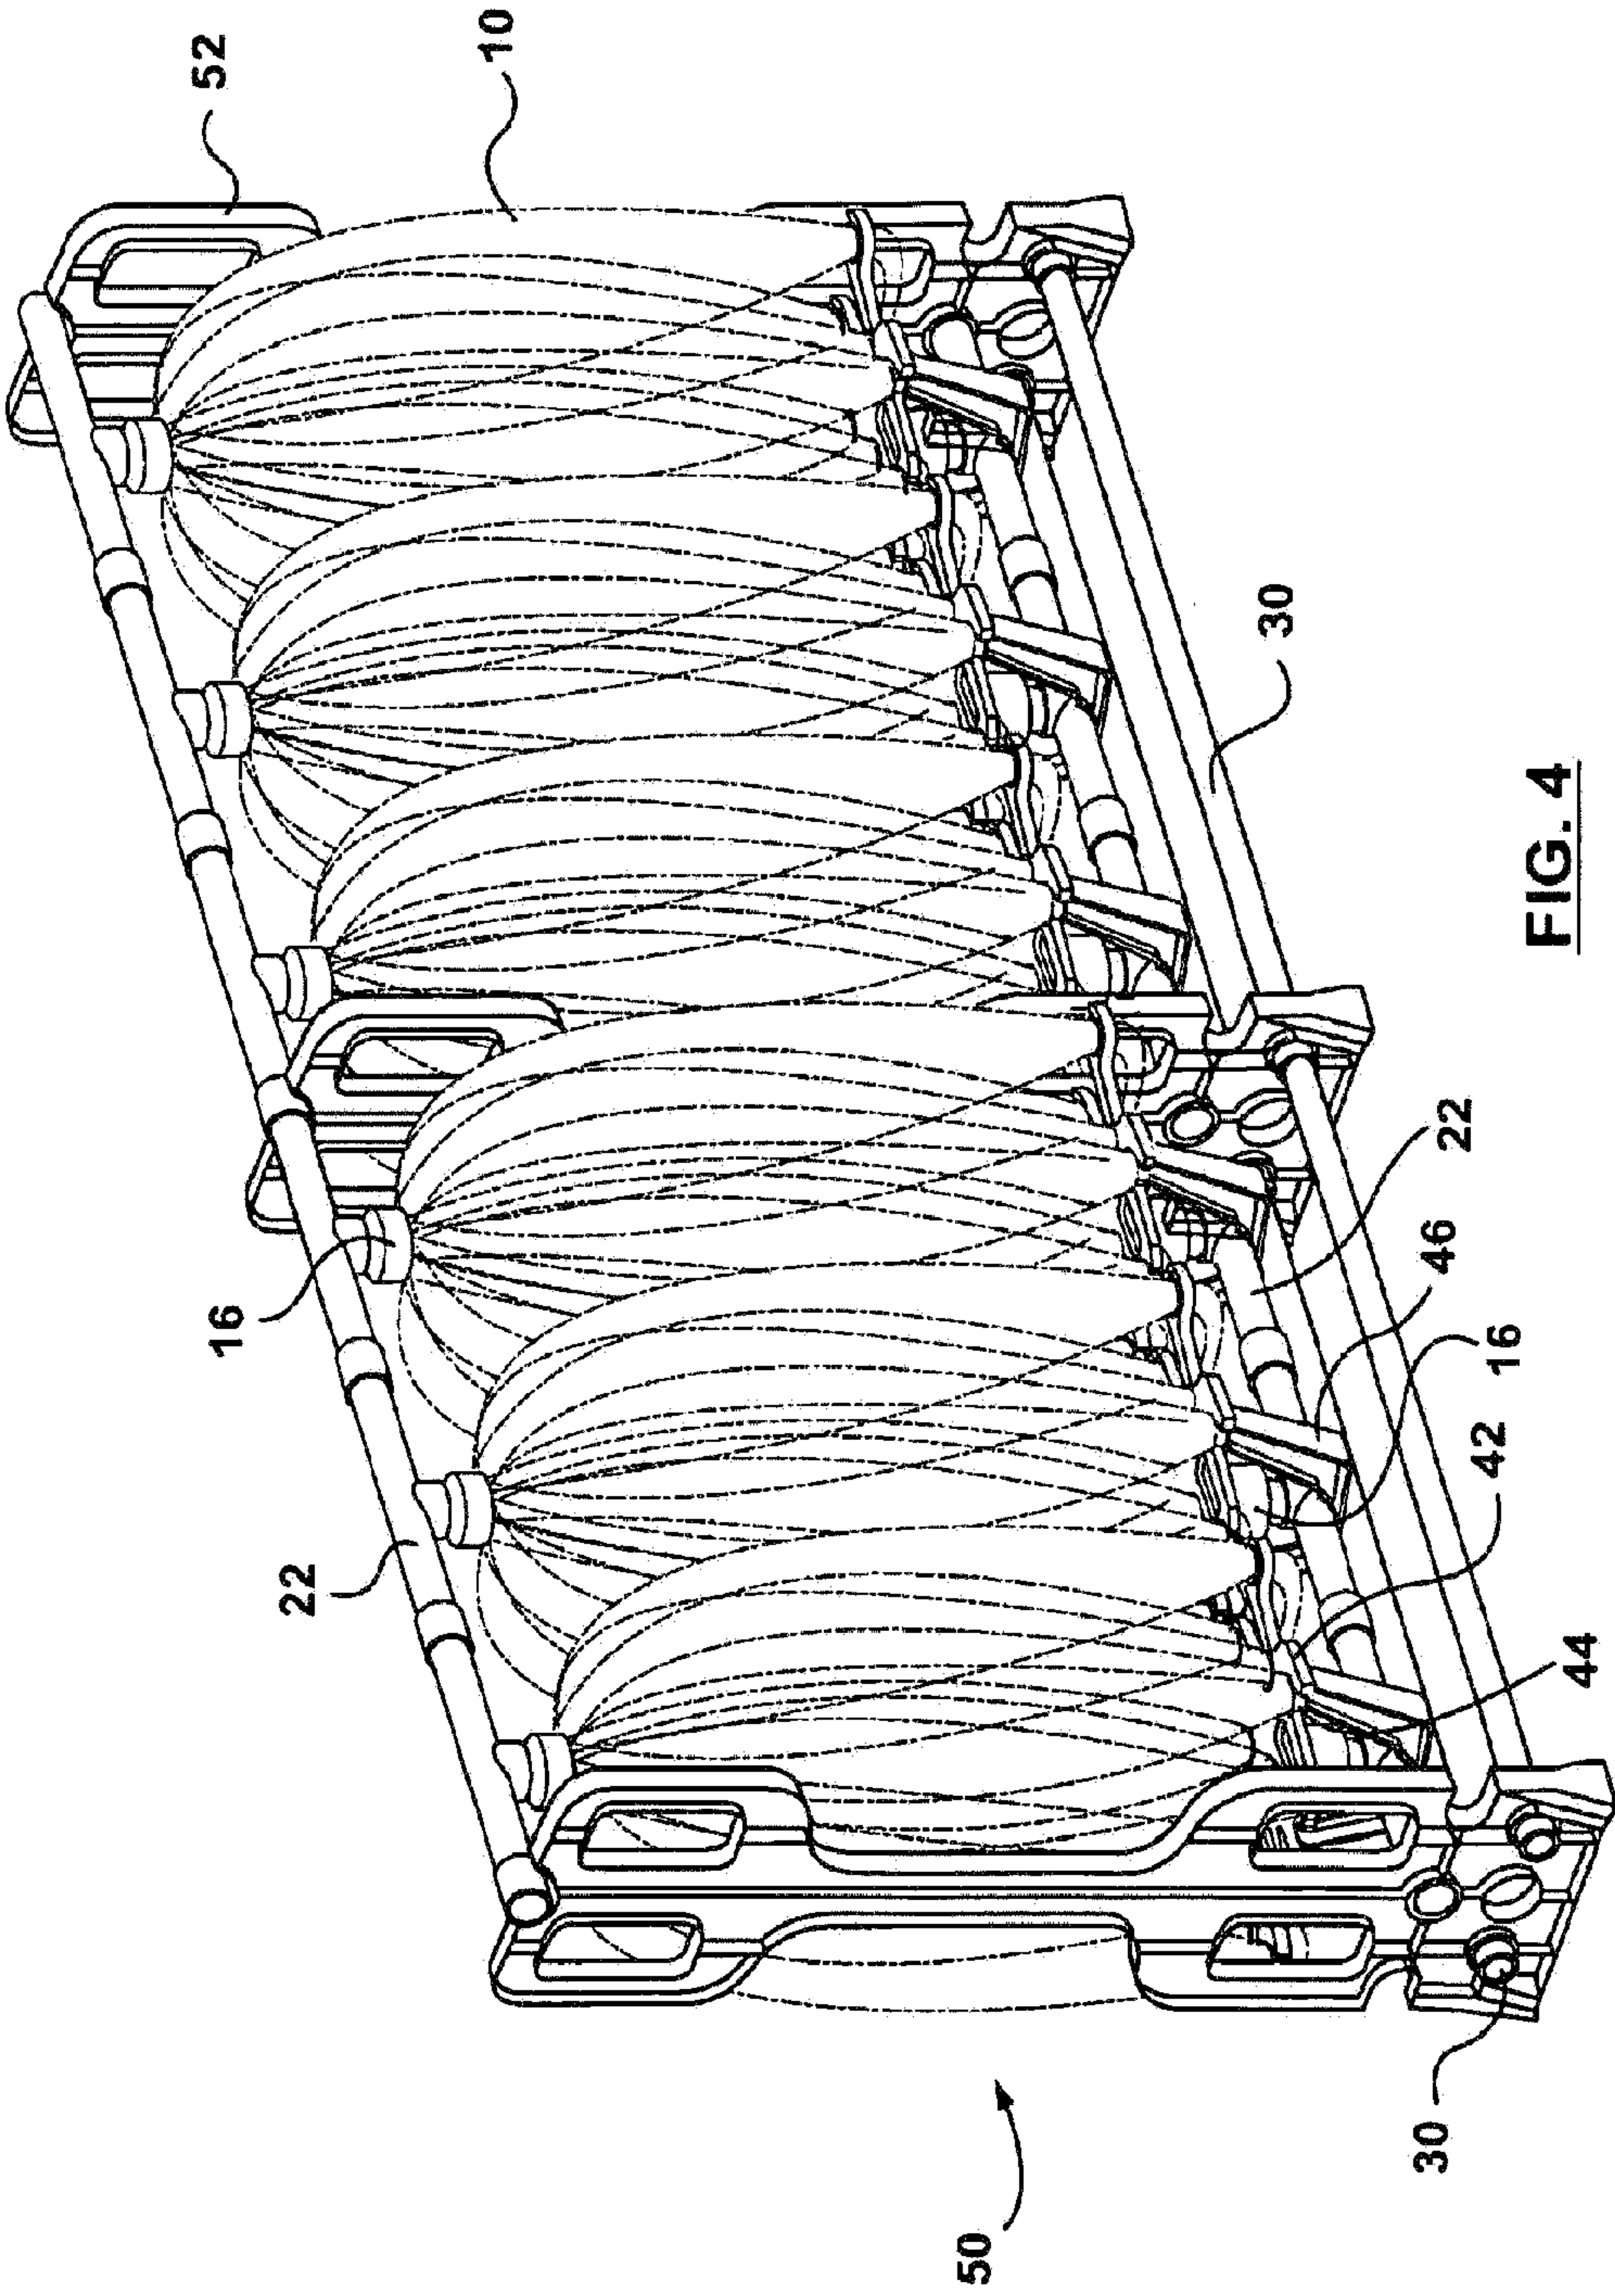


FIG. 1b







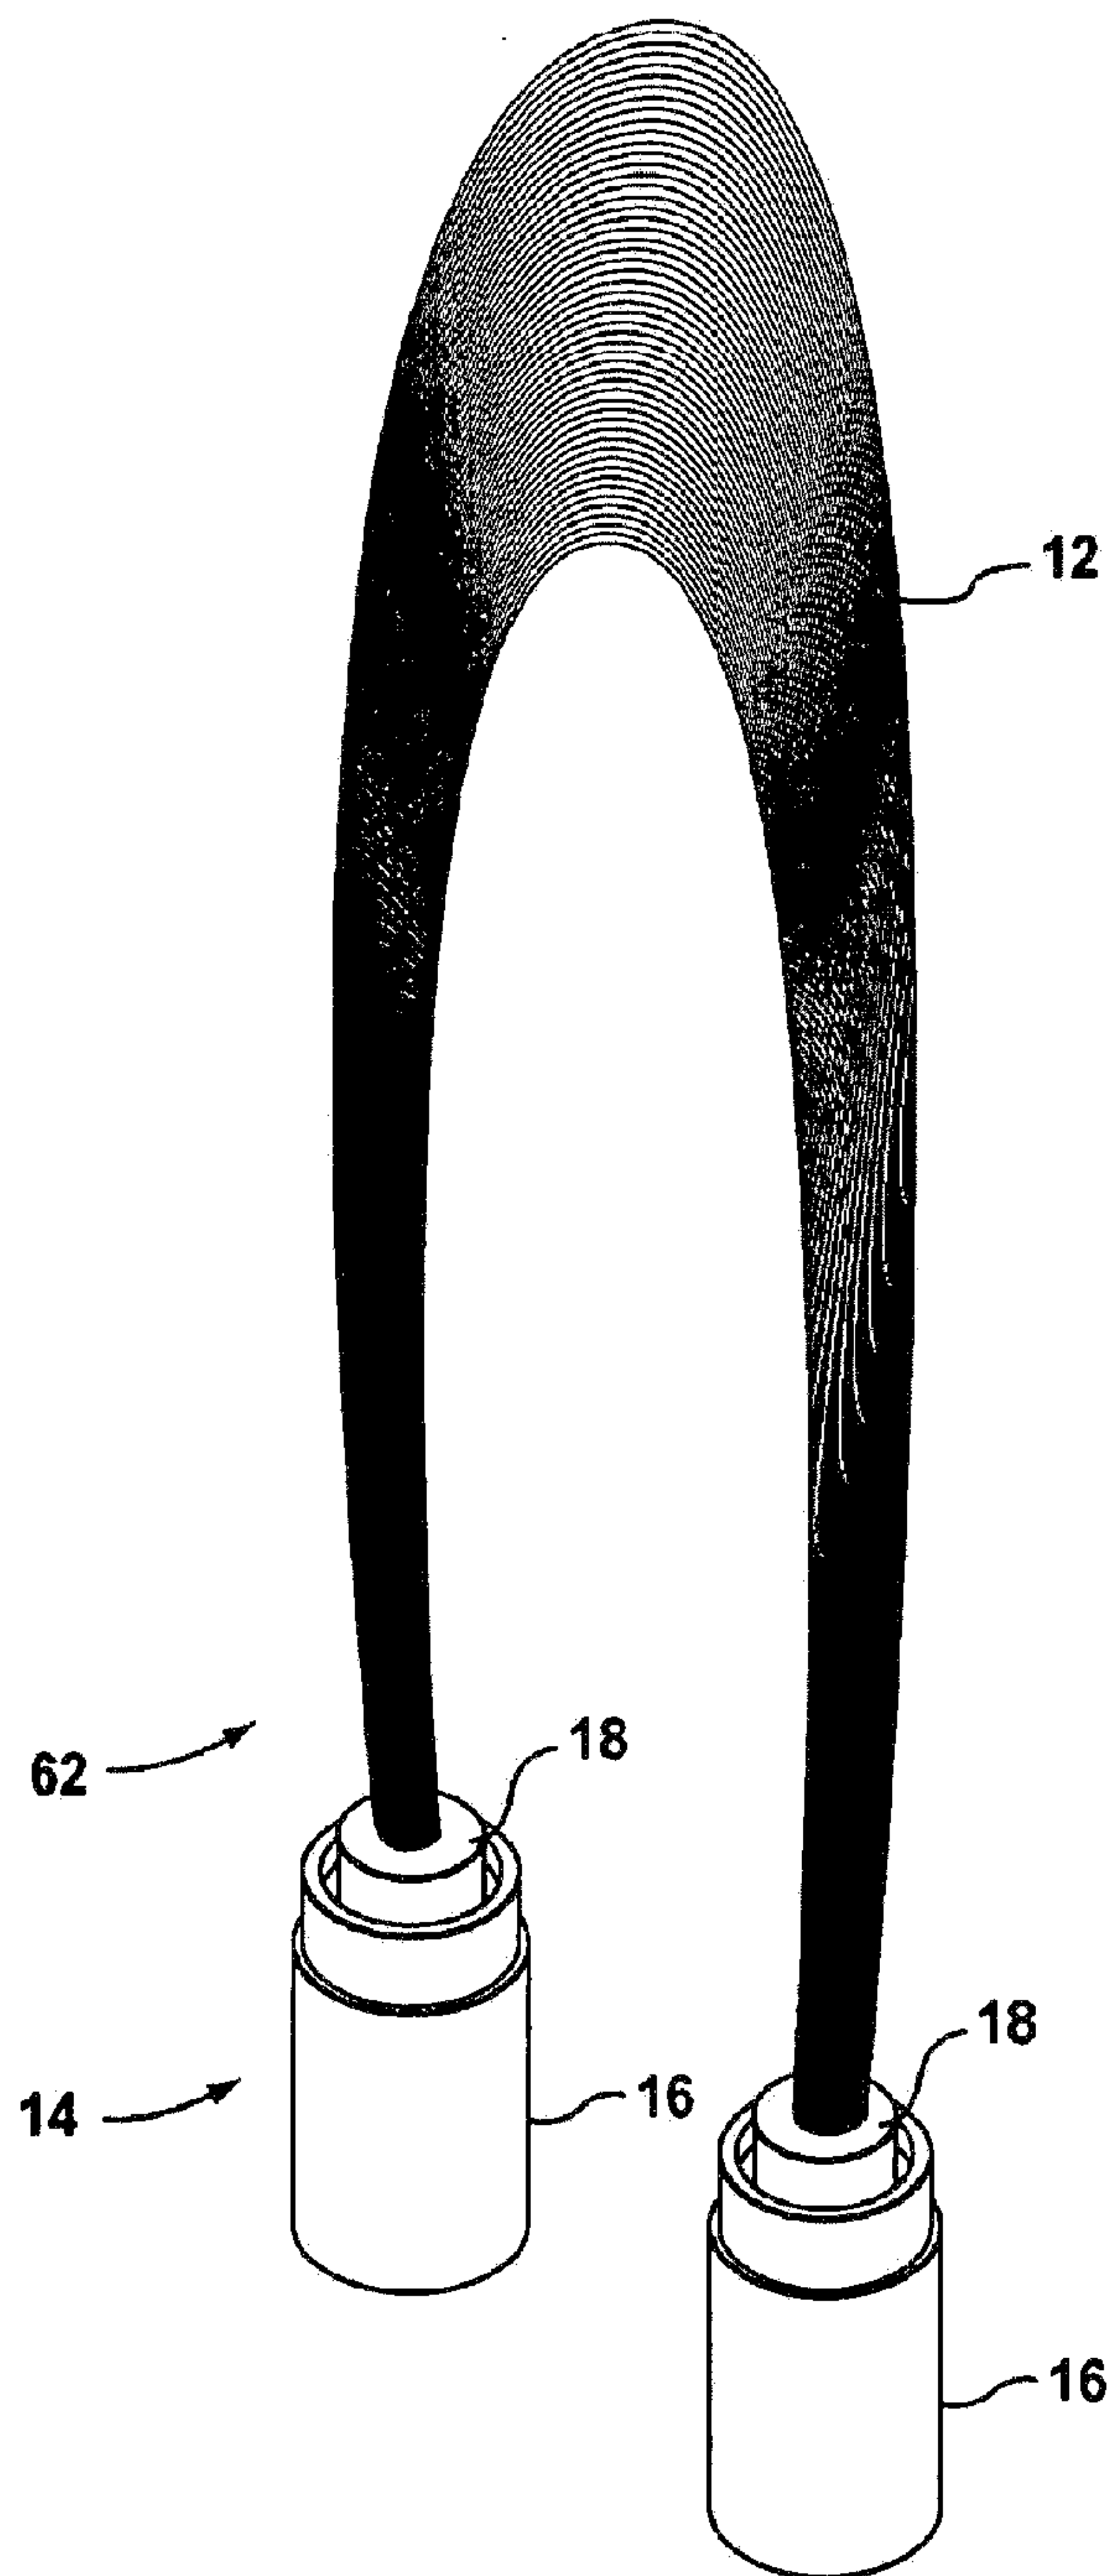


FIG. 5

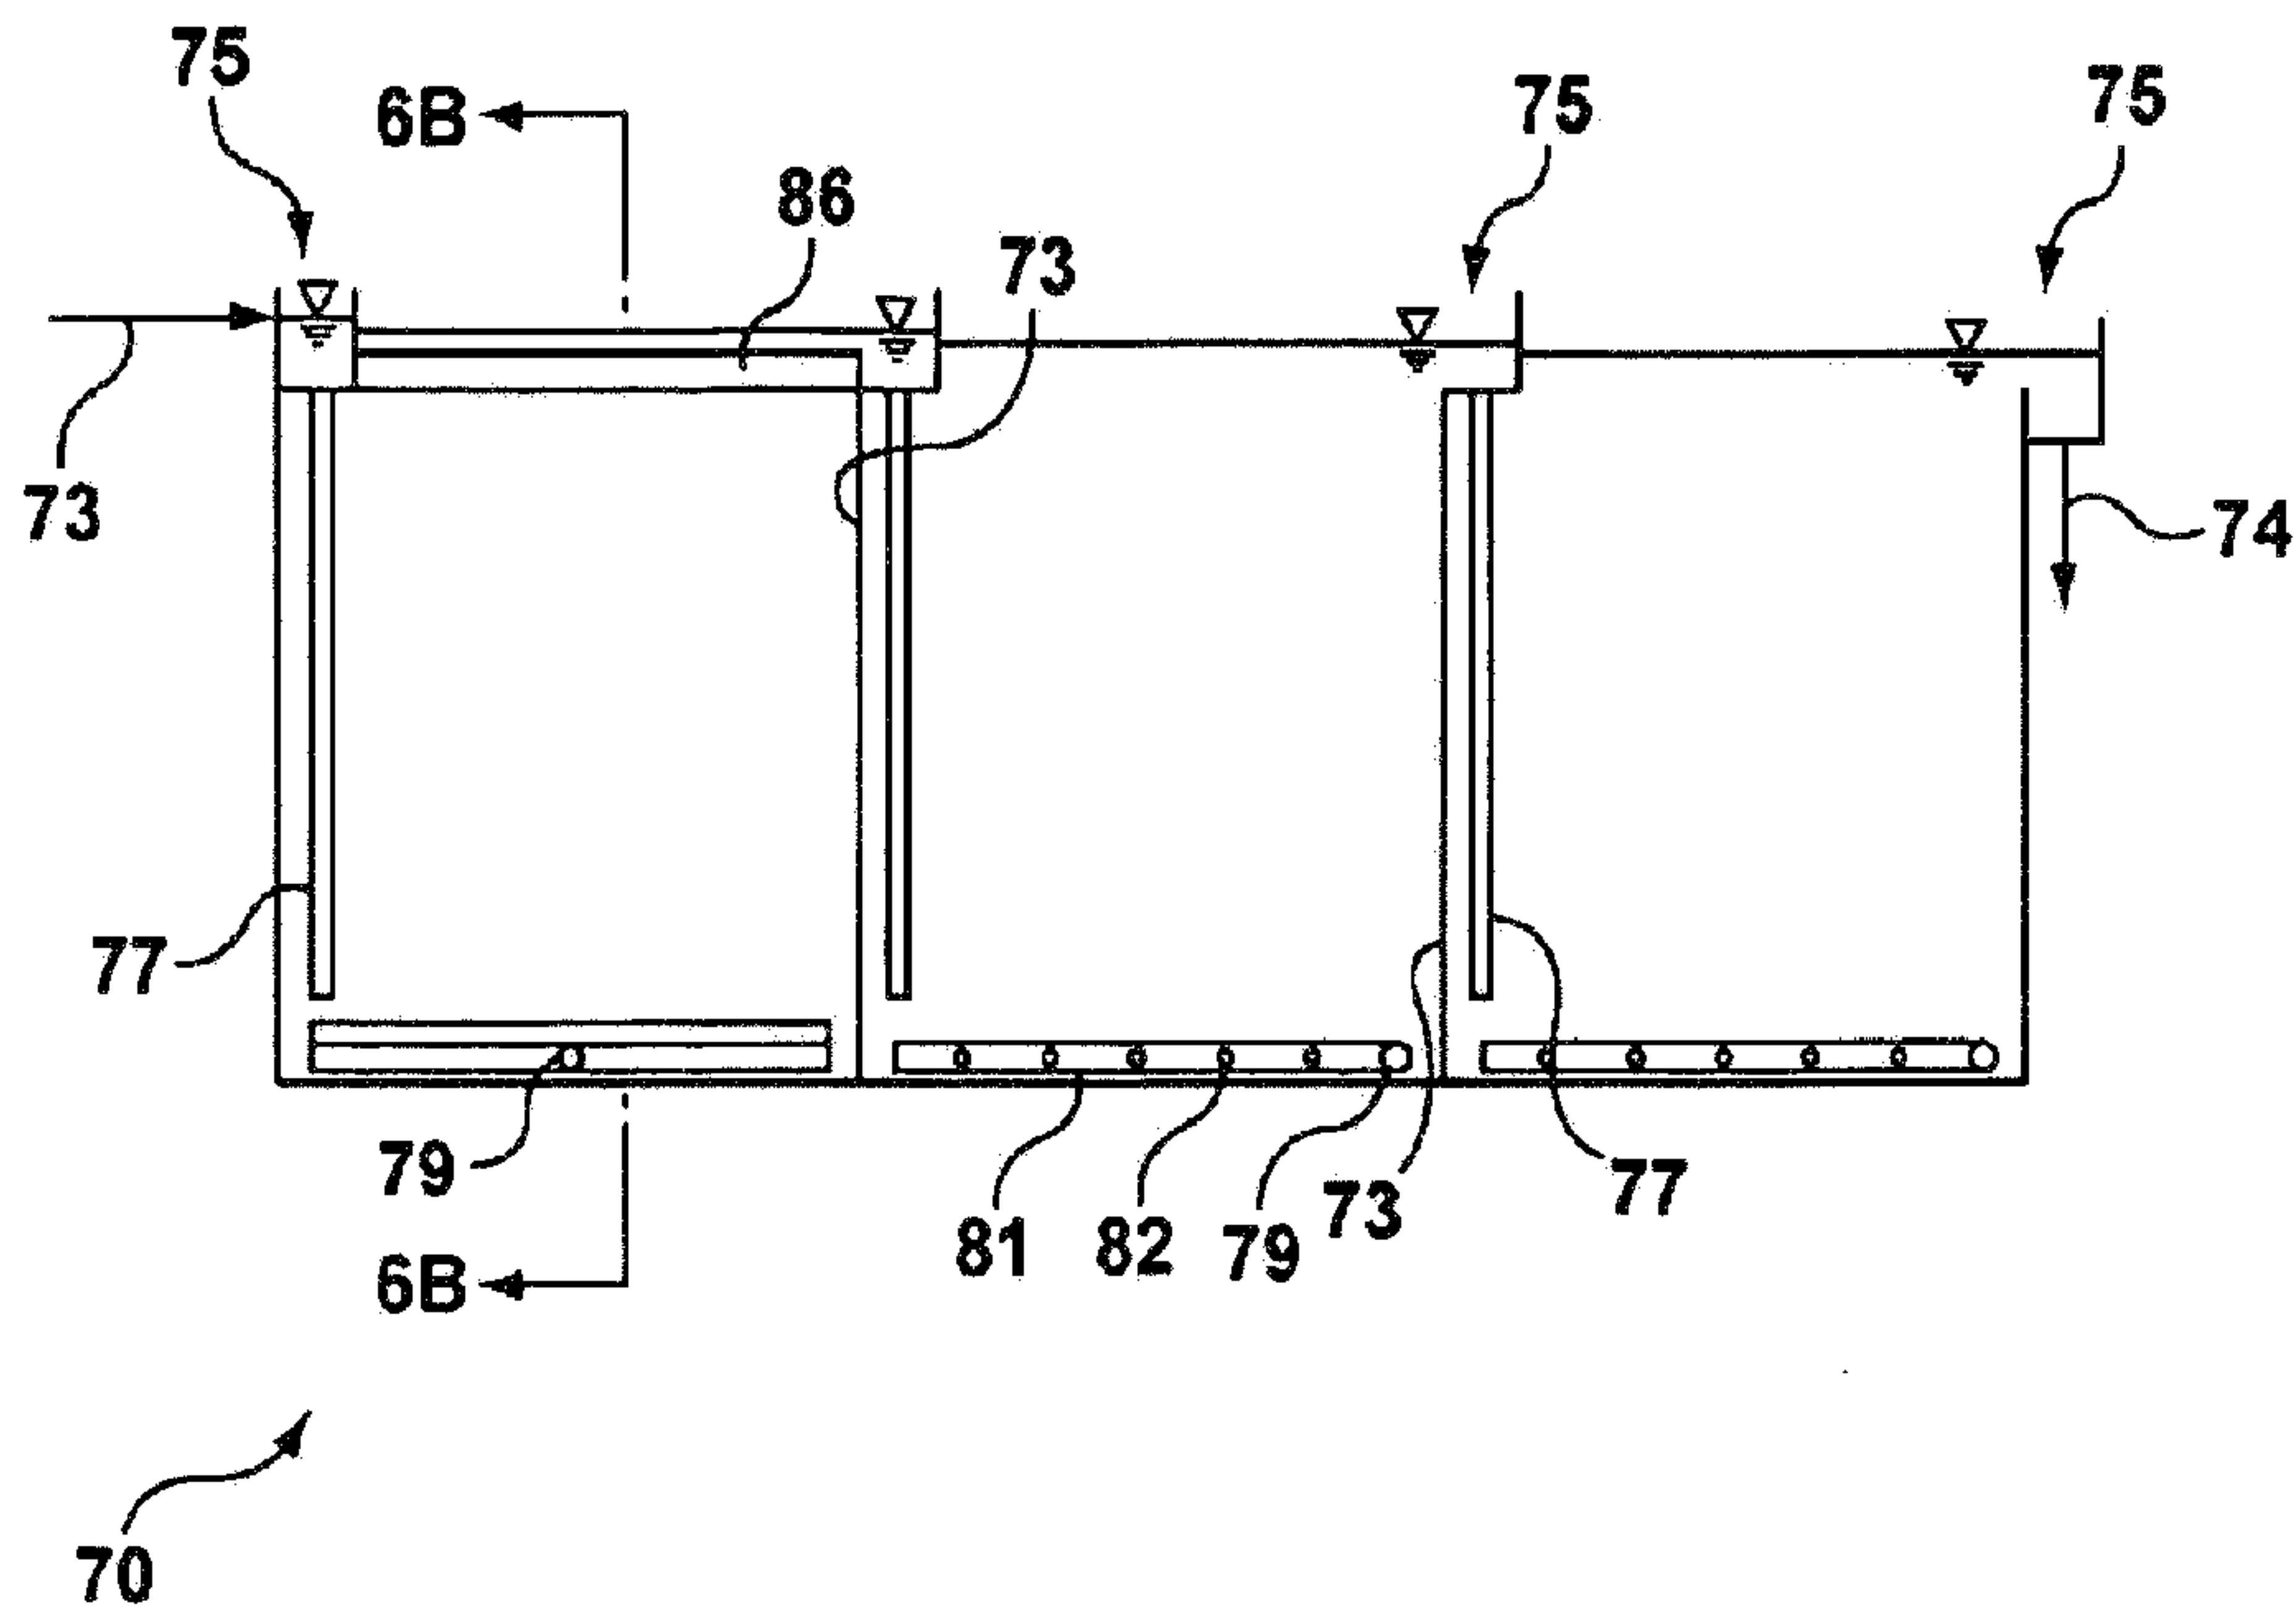


FIG. 6A

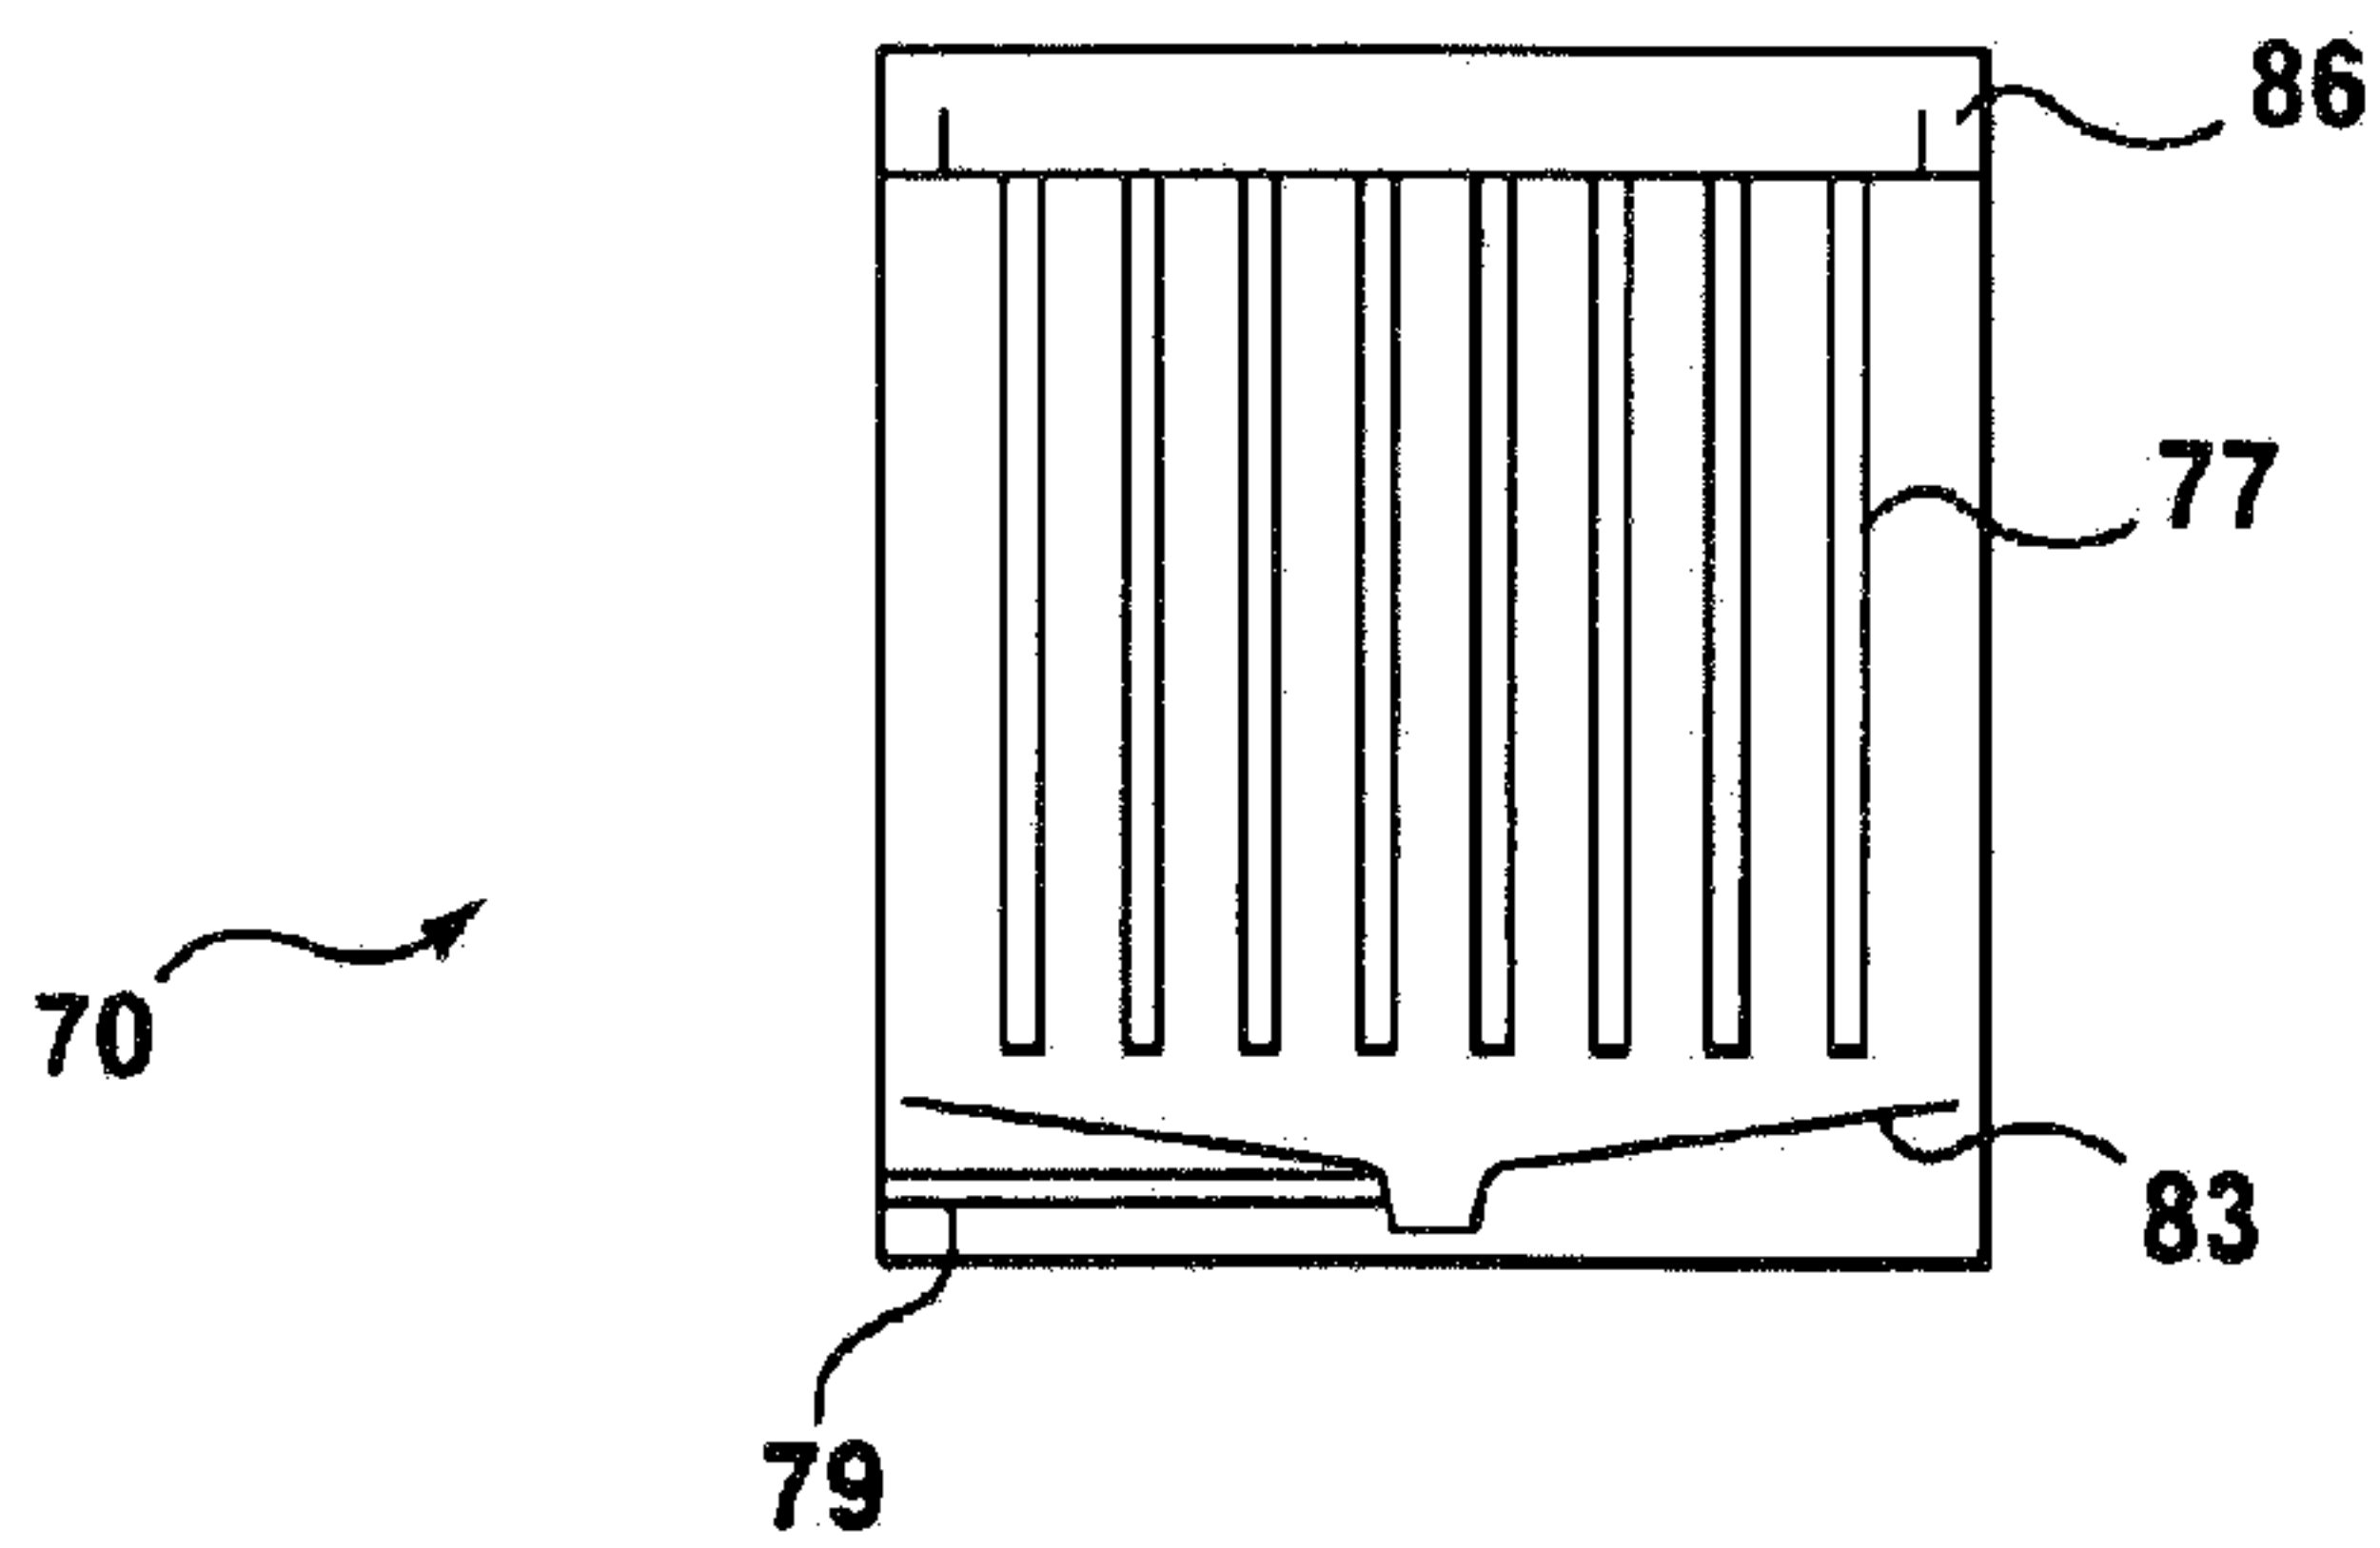


FIG. 6B

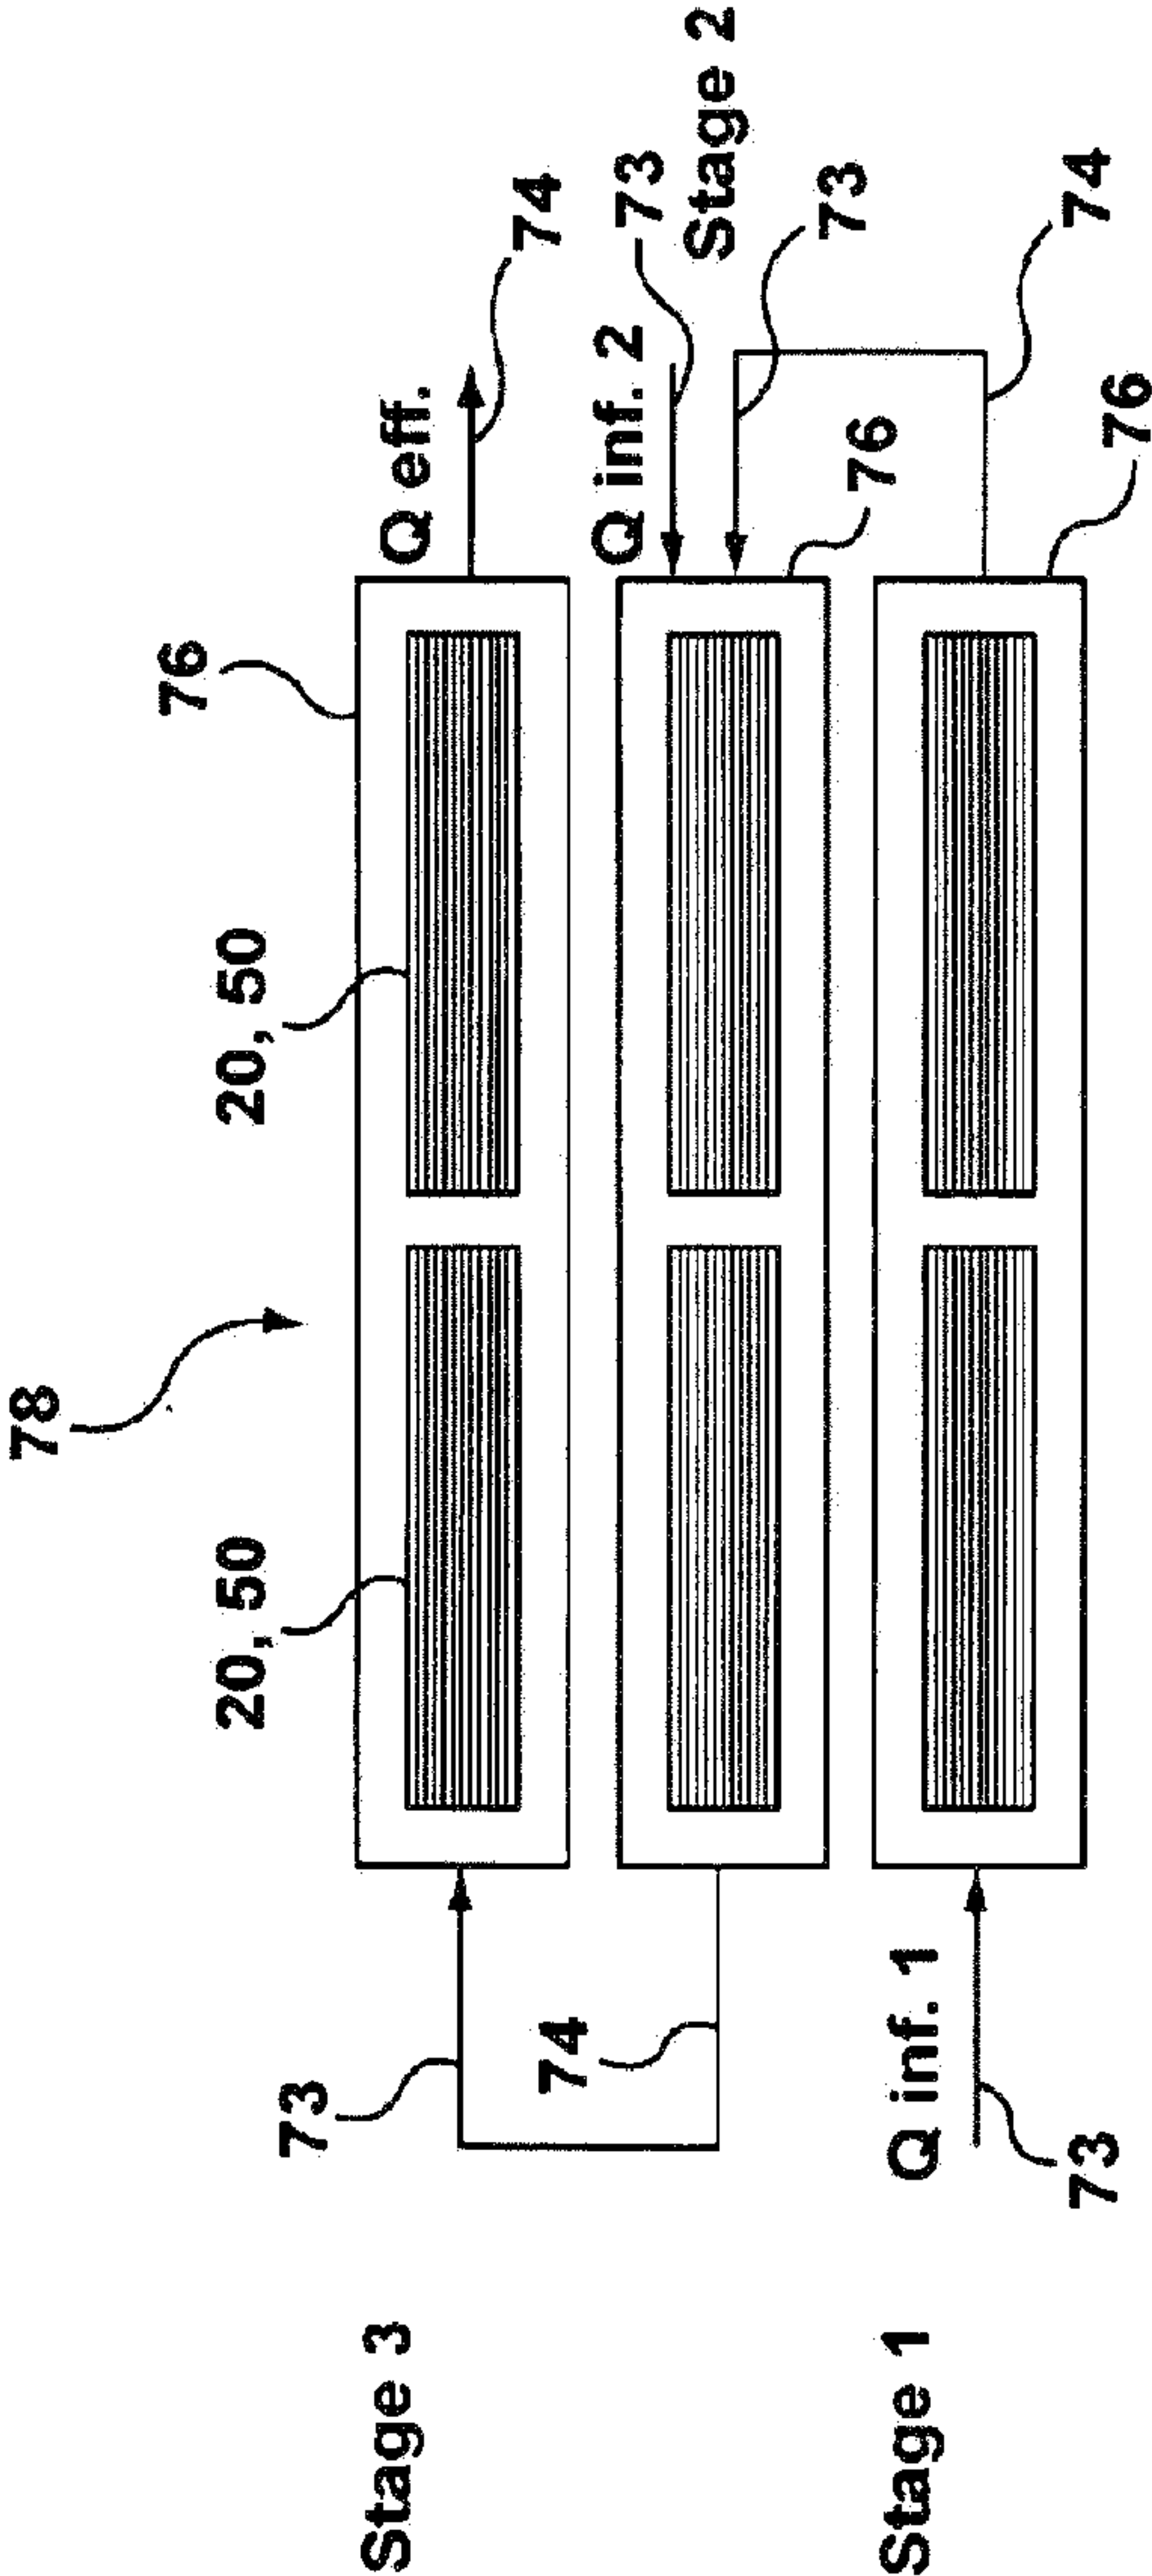


FIG. 7

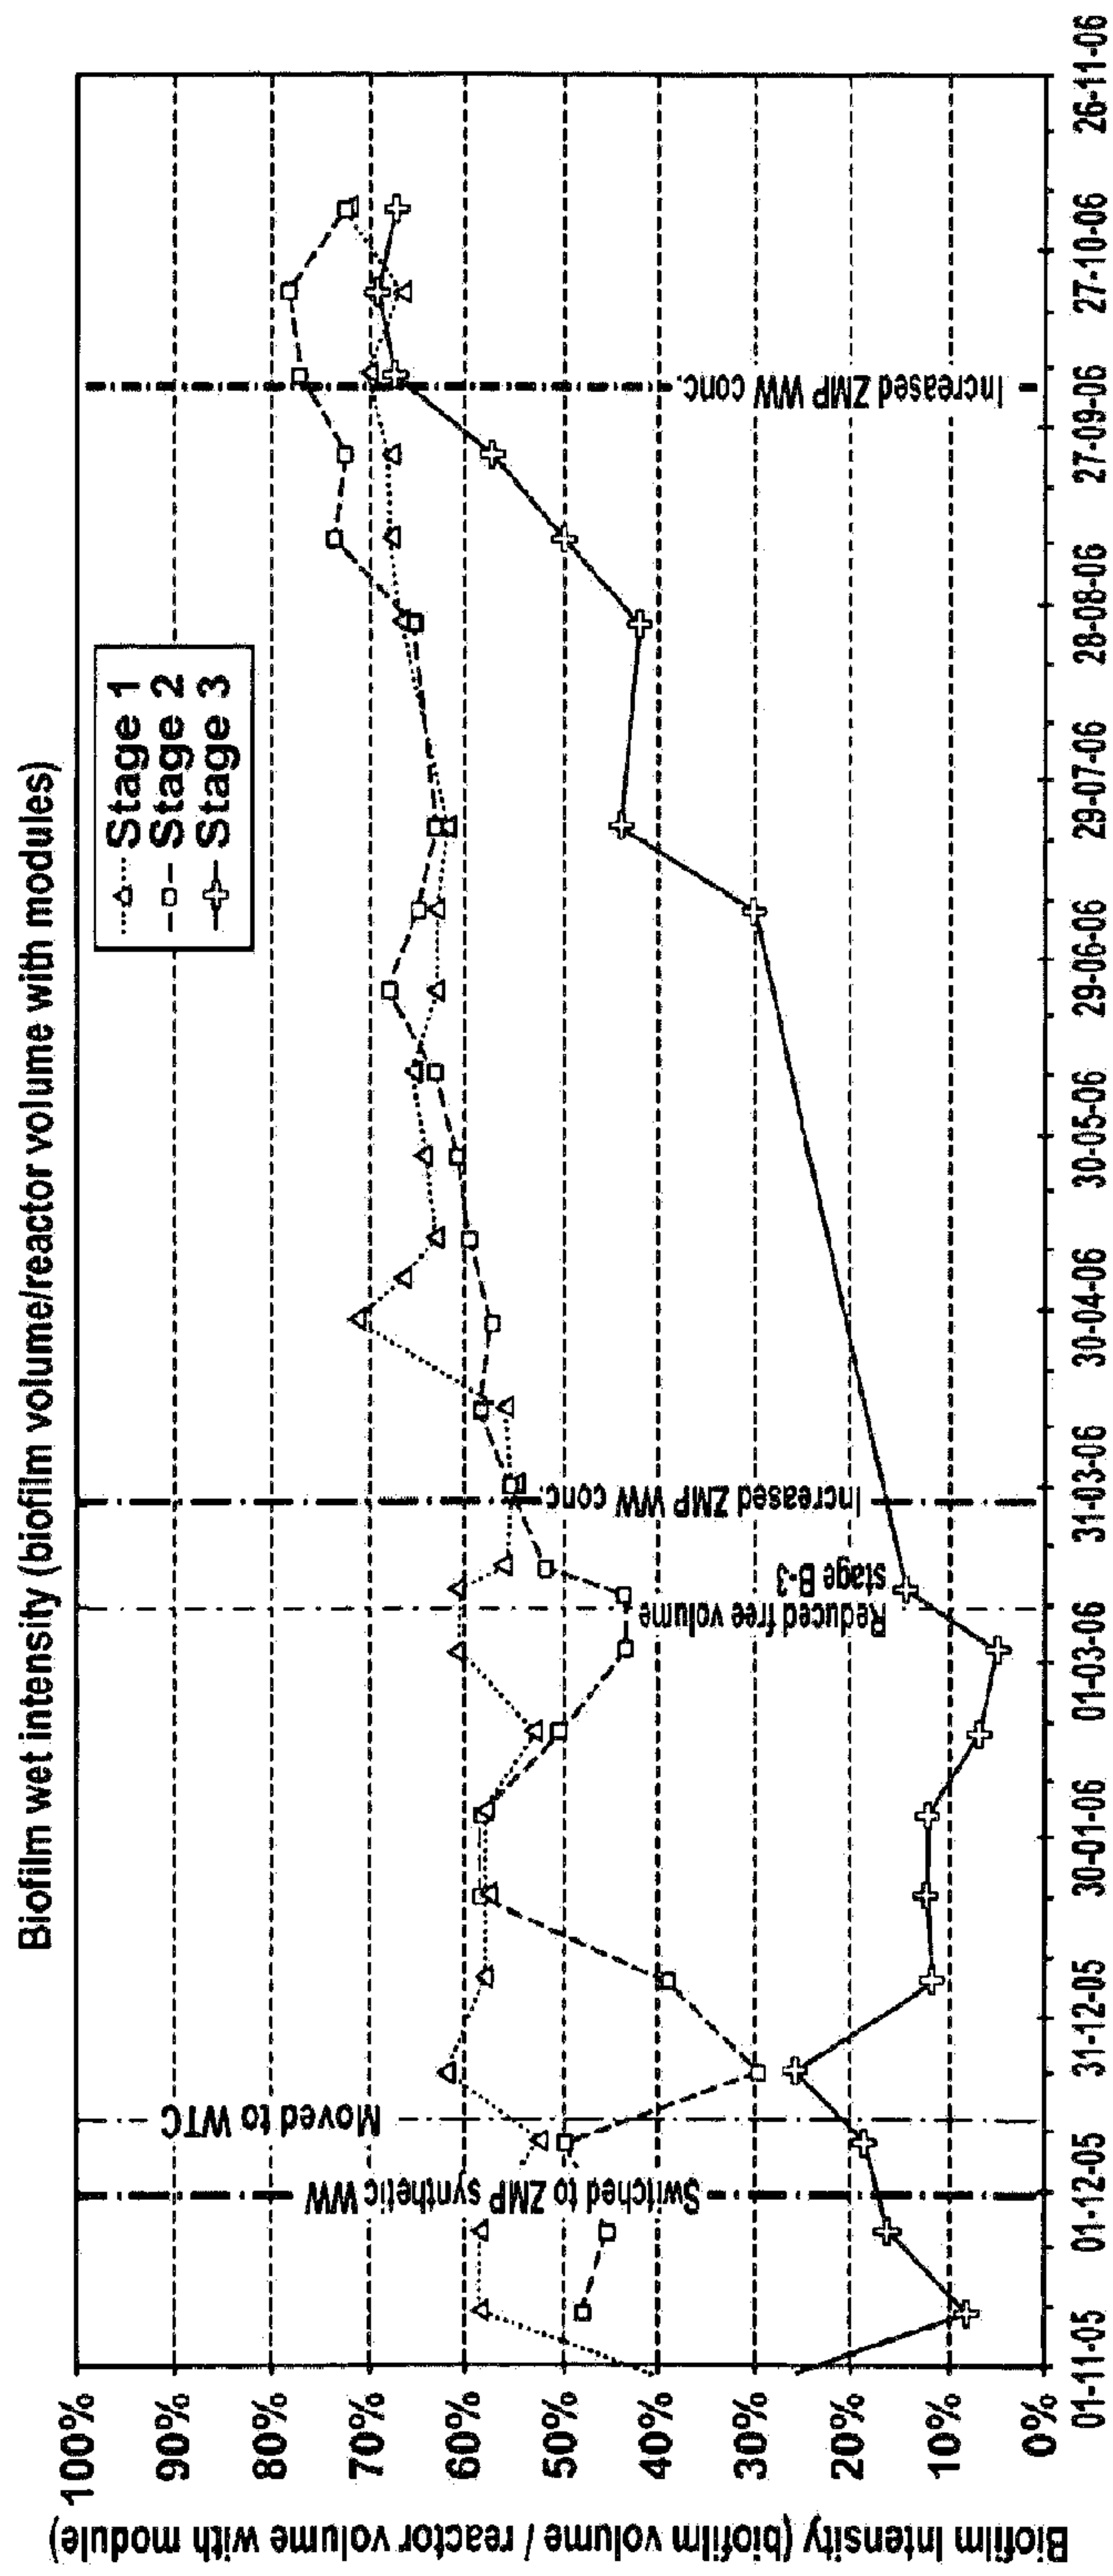


FIG. 8


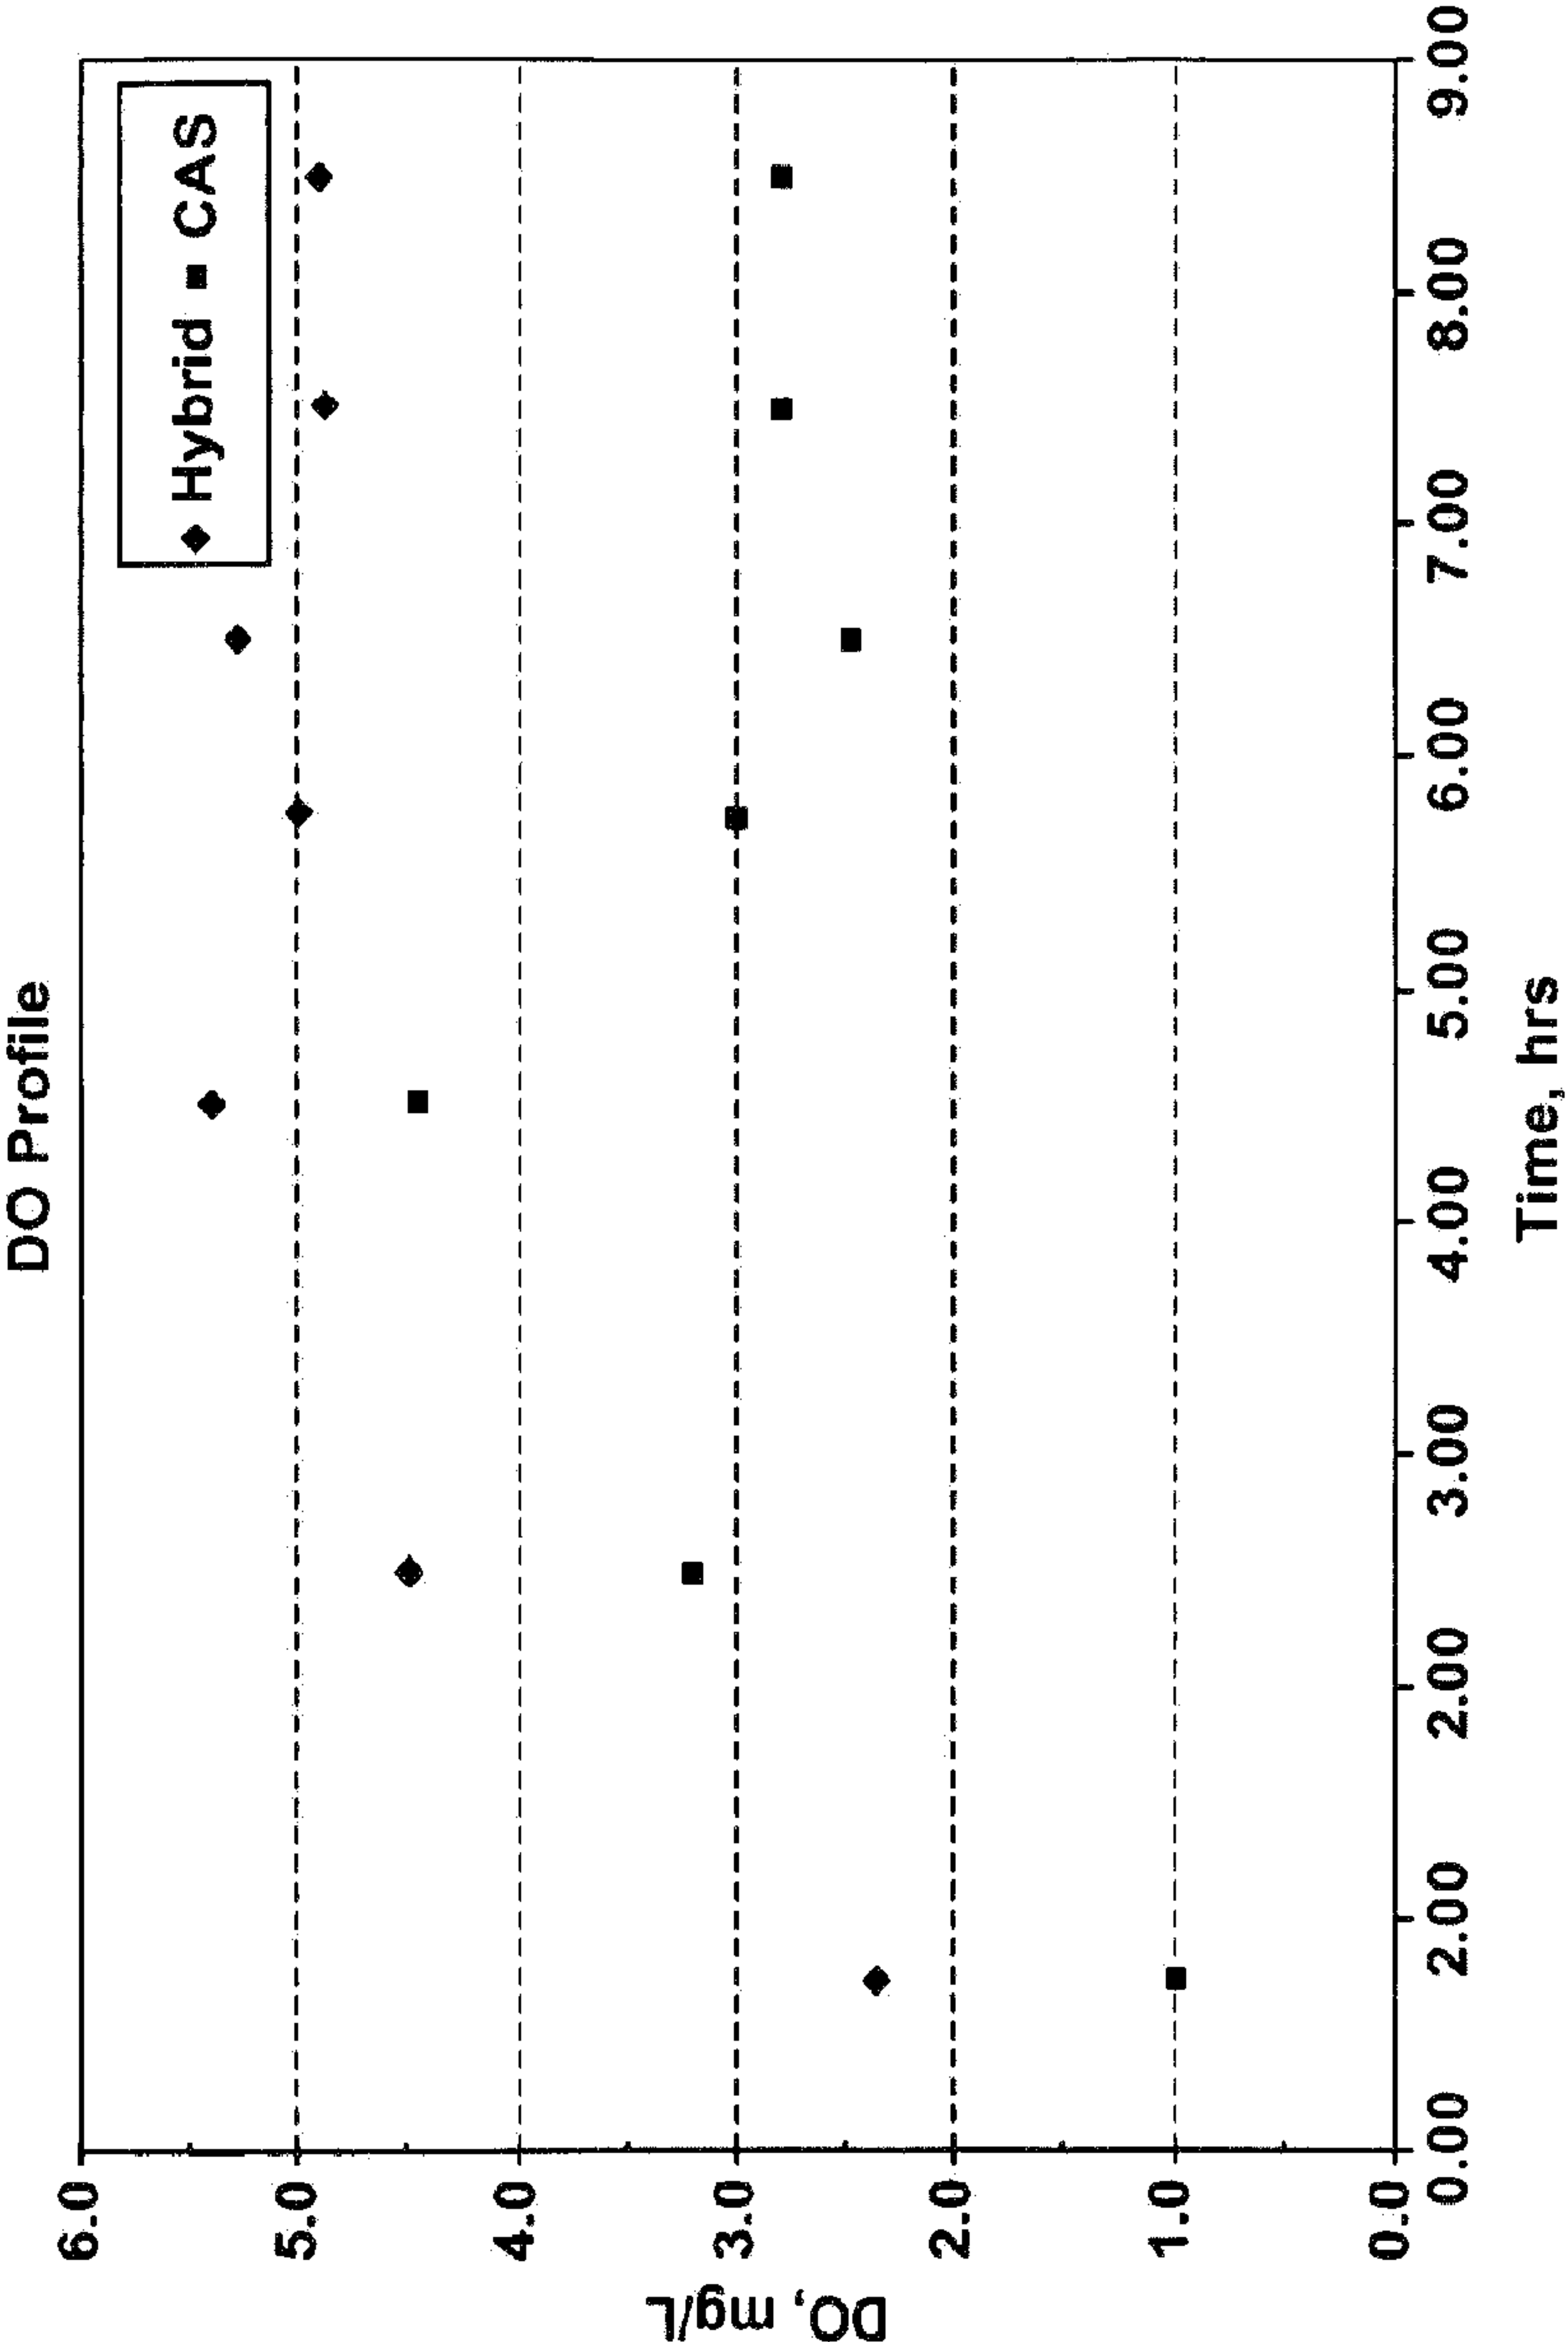


FIG. 9

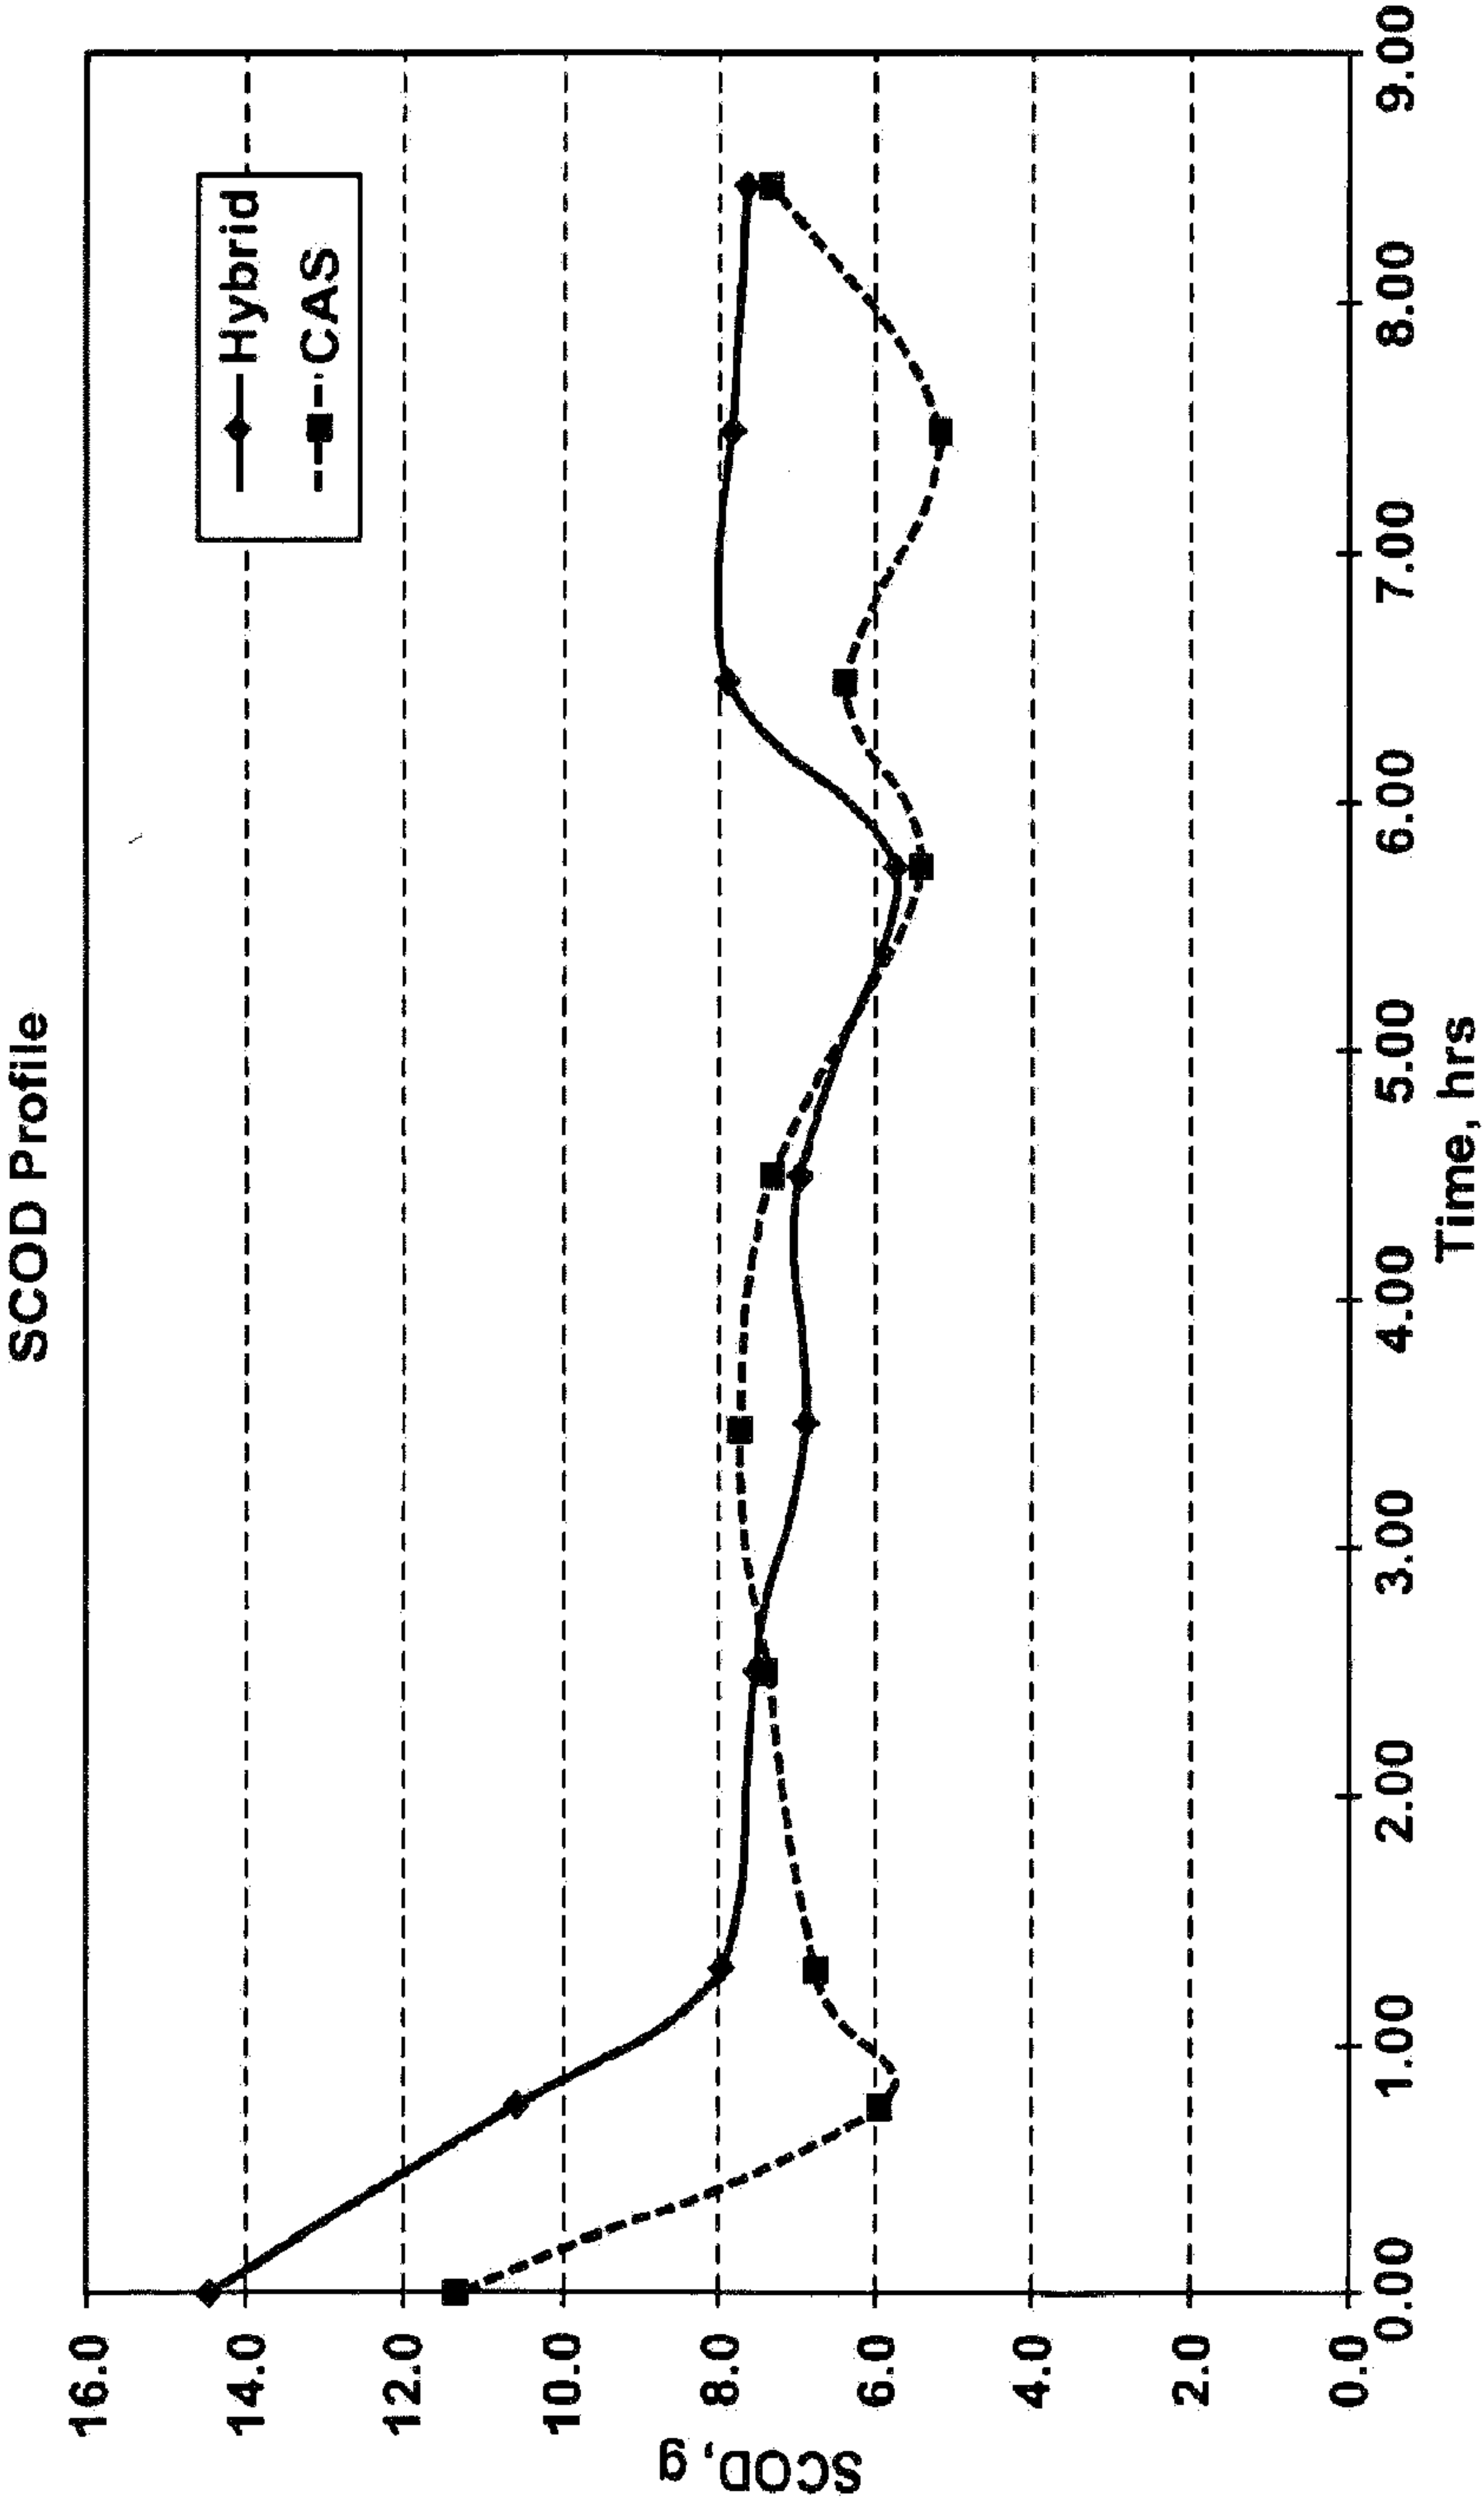

* Readily biodegradable SCOD was removed in less than 1.5 hours in both reactors.

FIG. 10

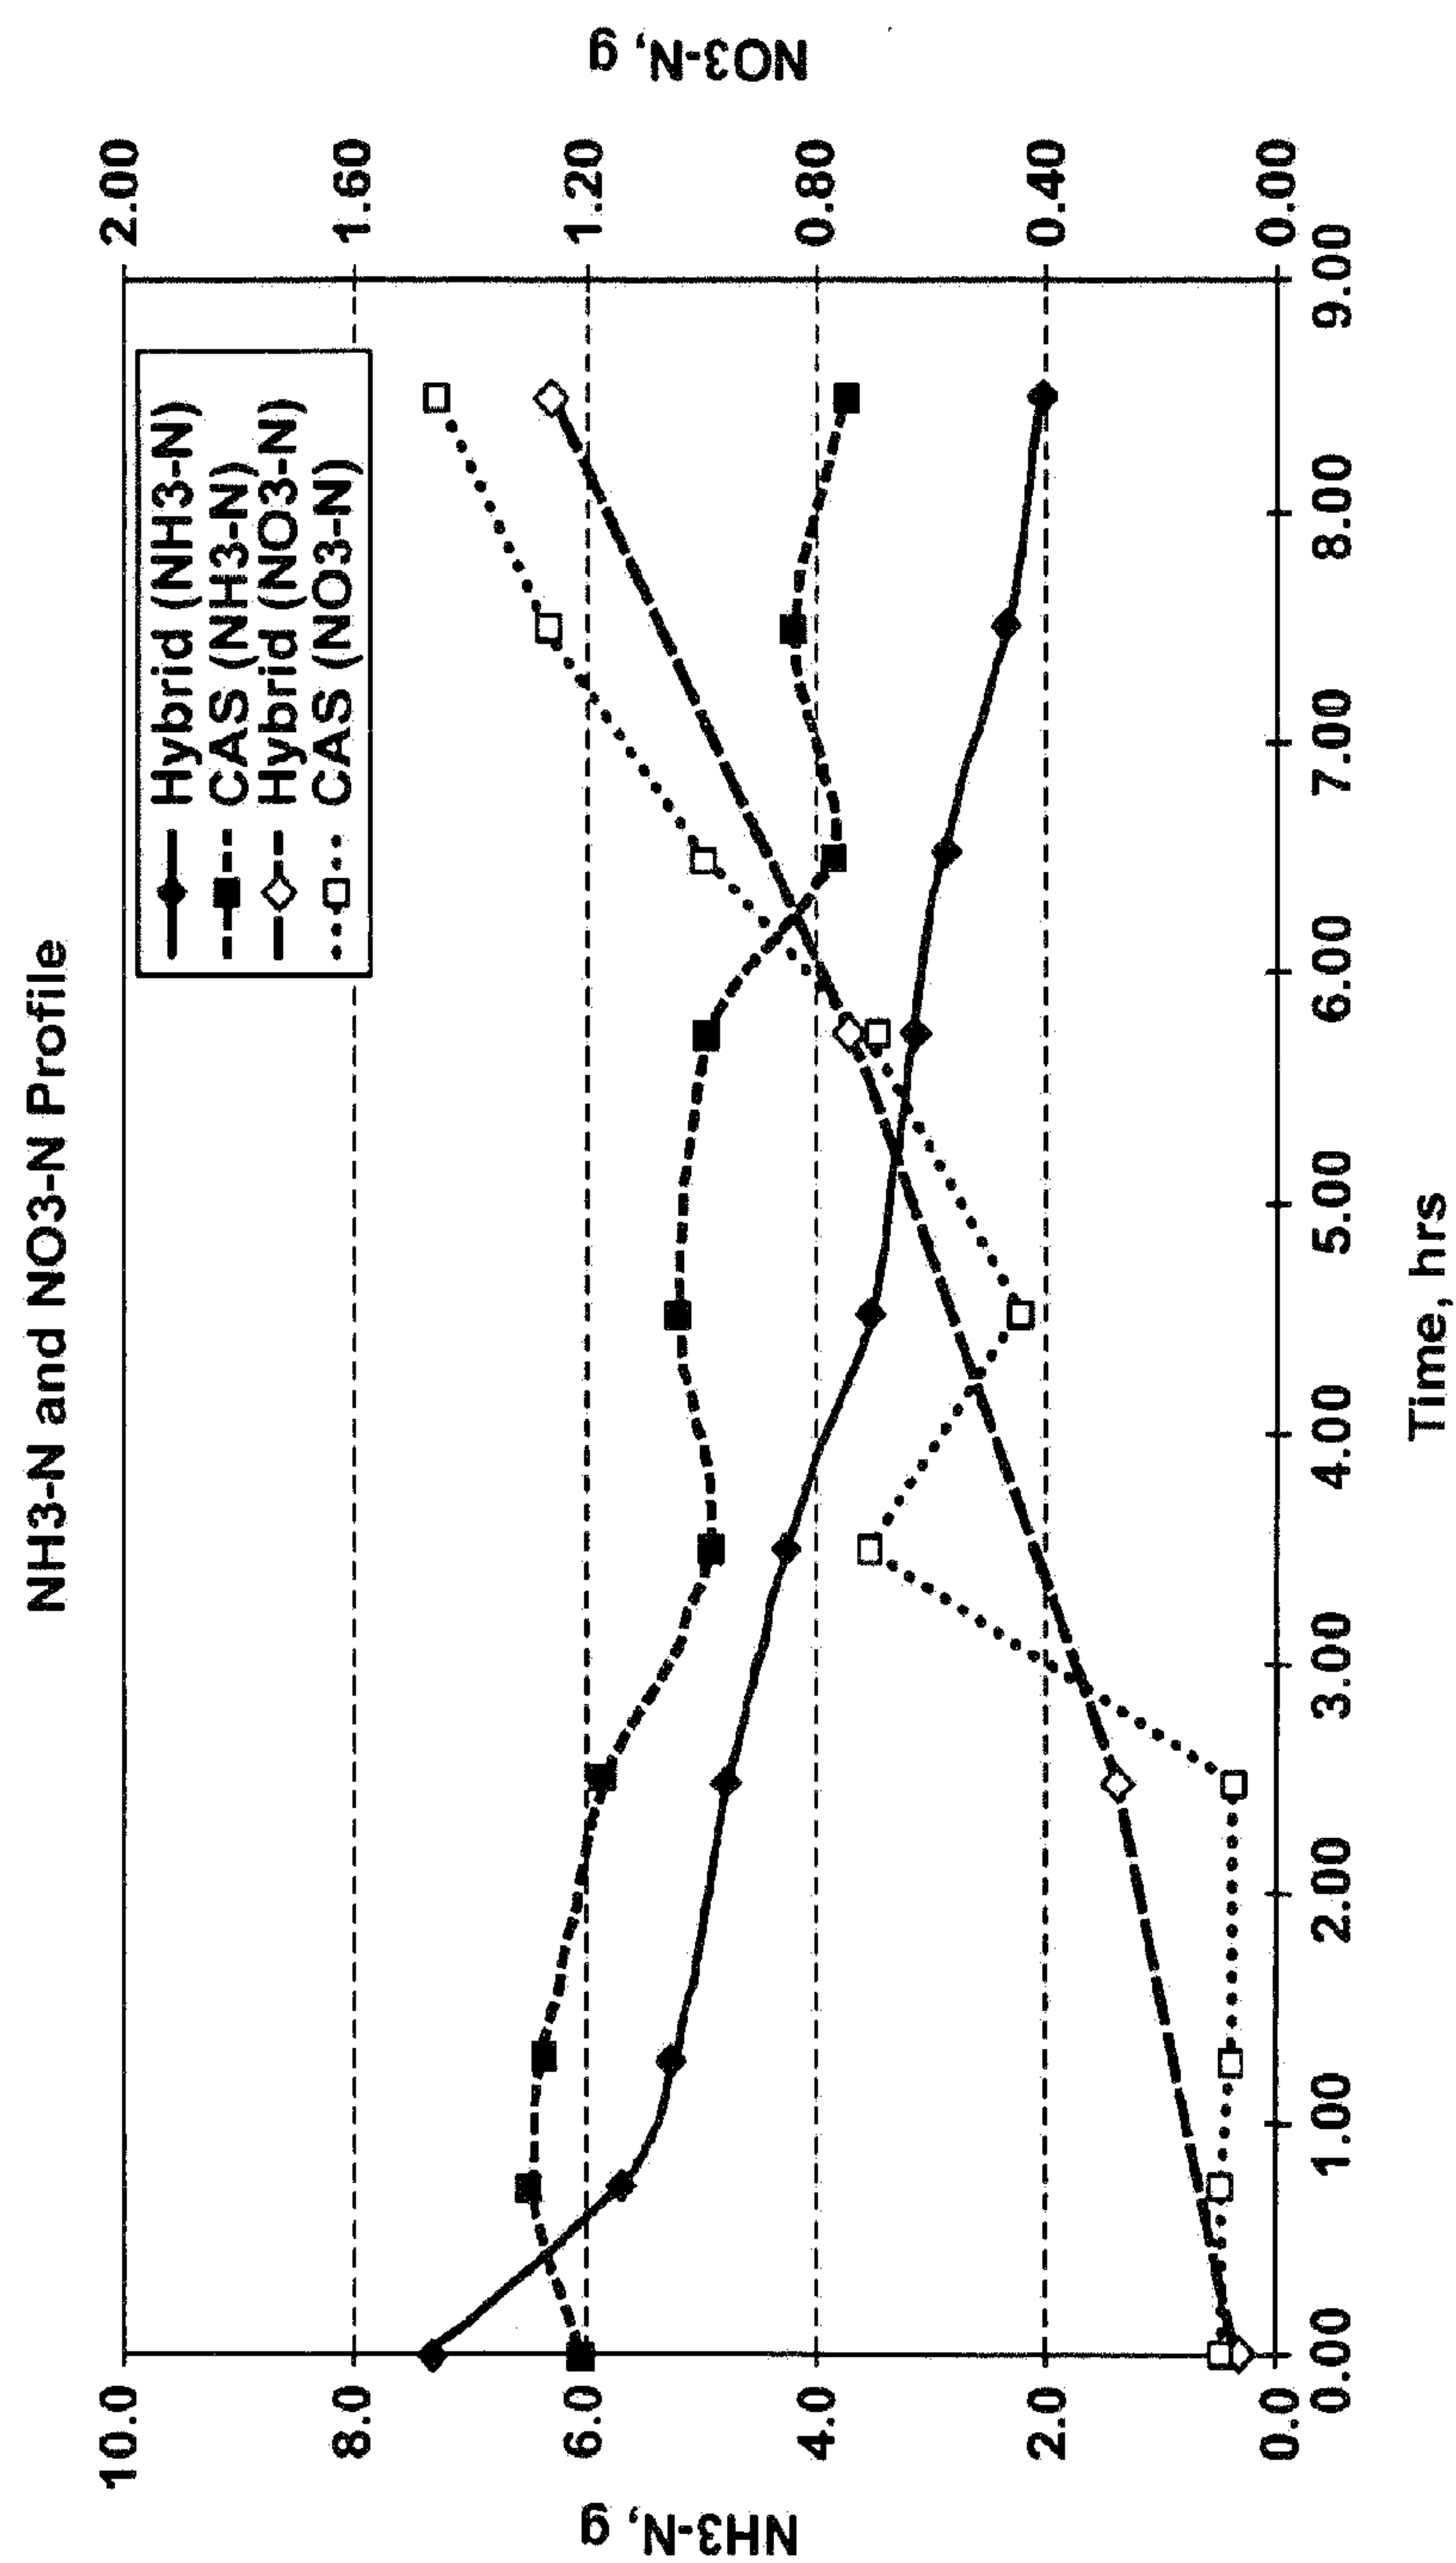


FIG. 11

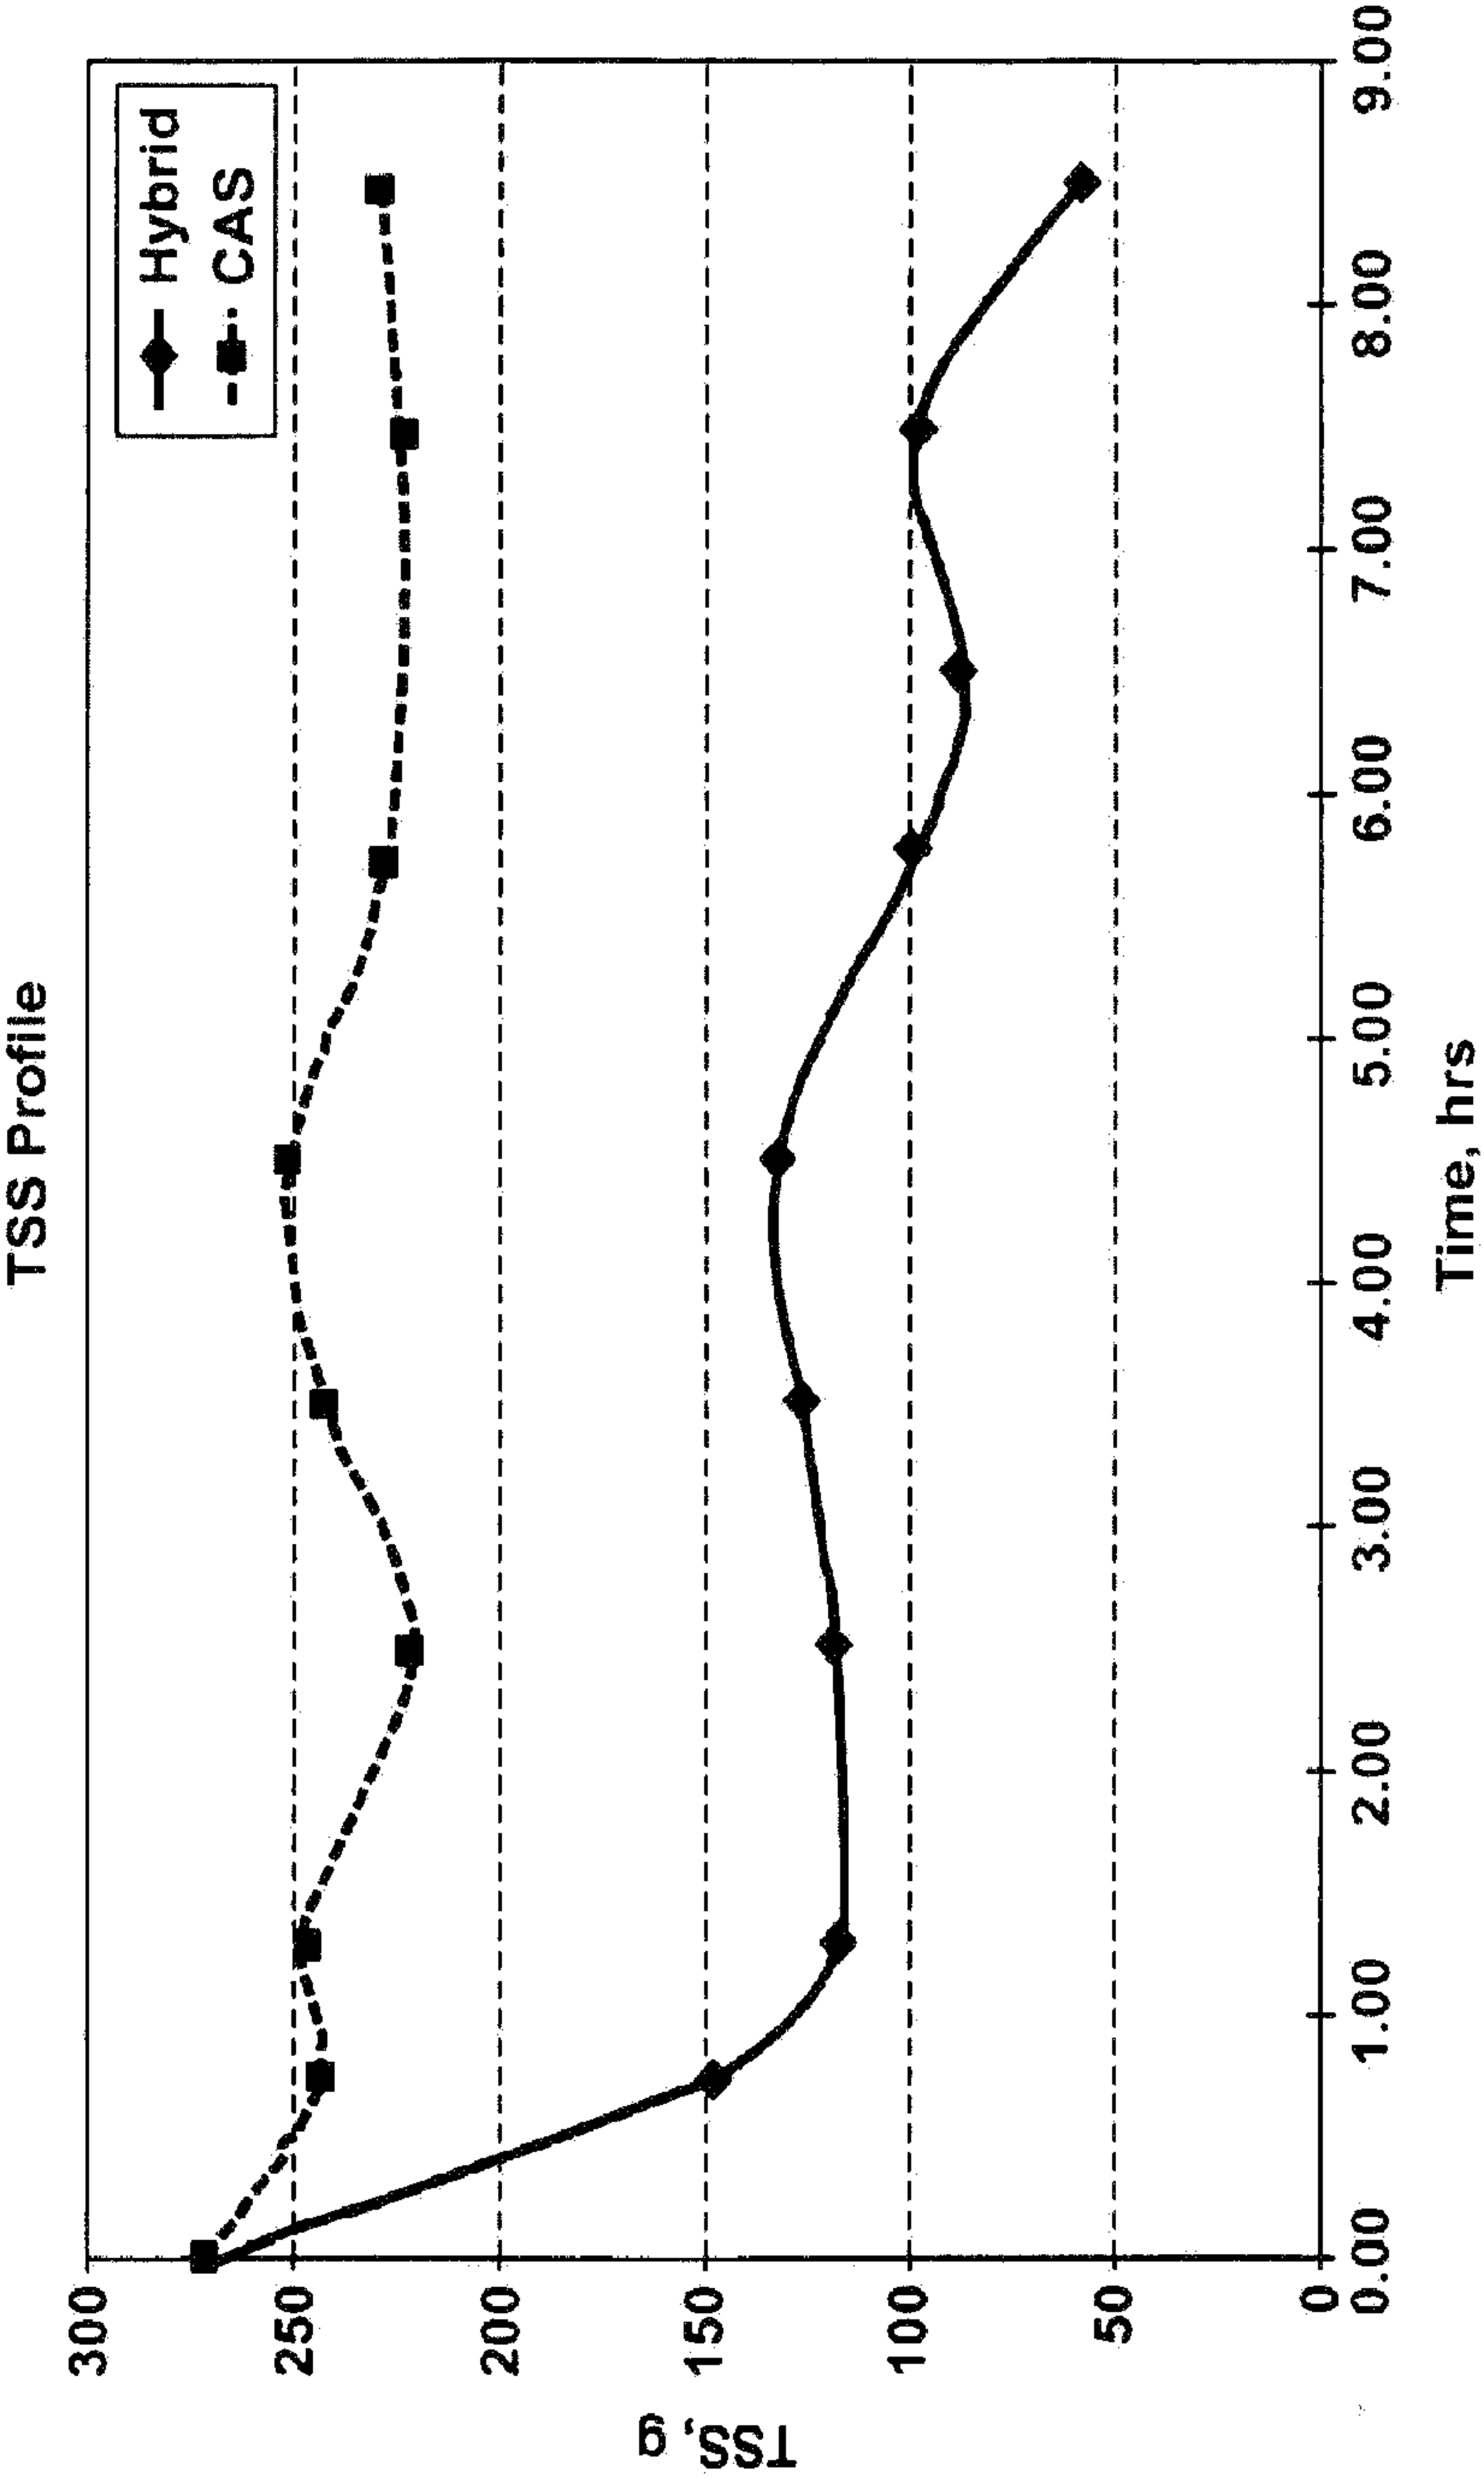


FIG. 12